




A Sports Block - Building Section A
1:100

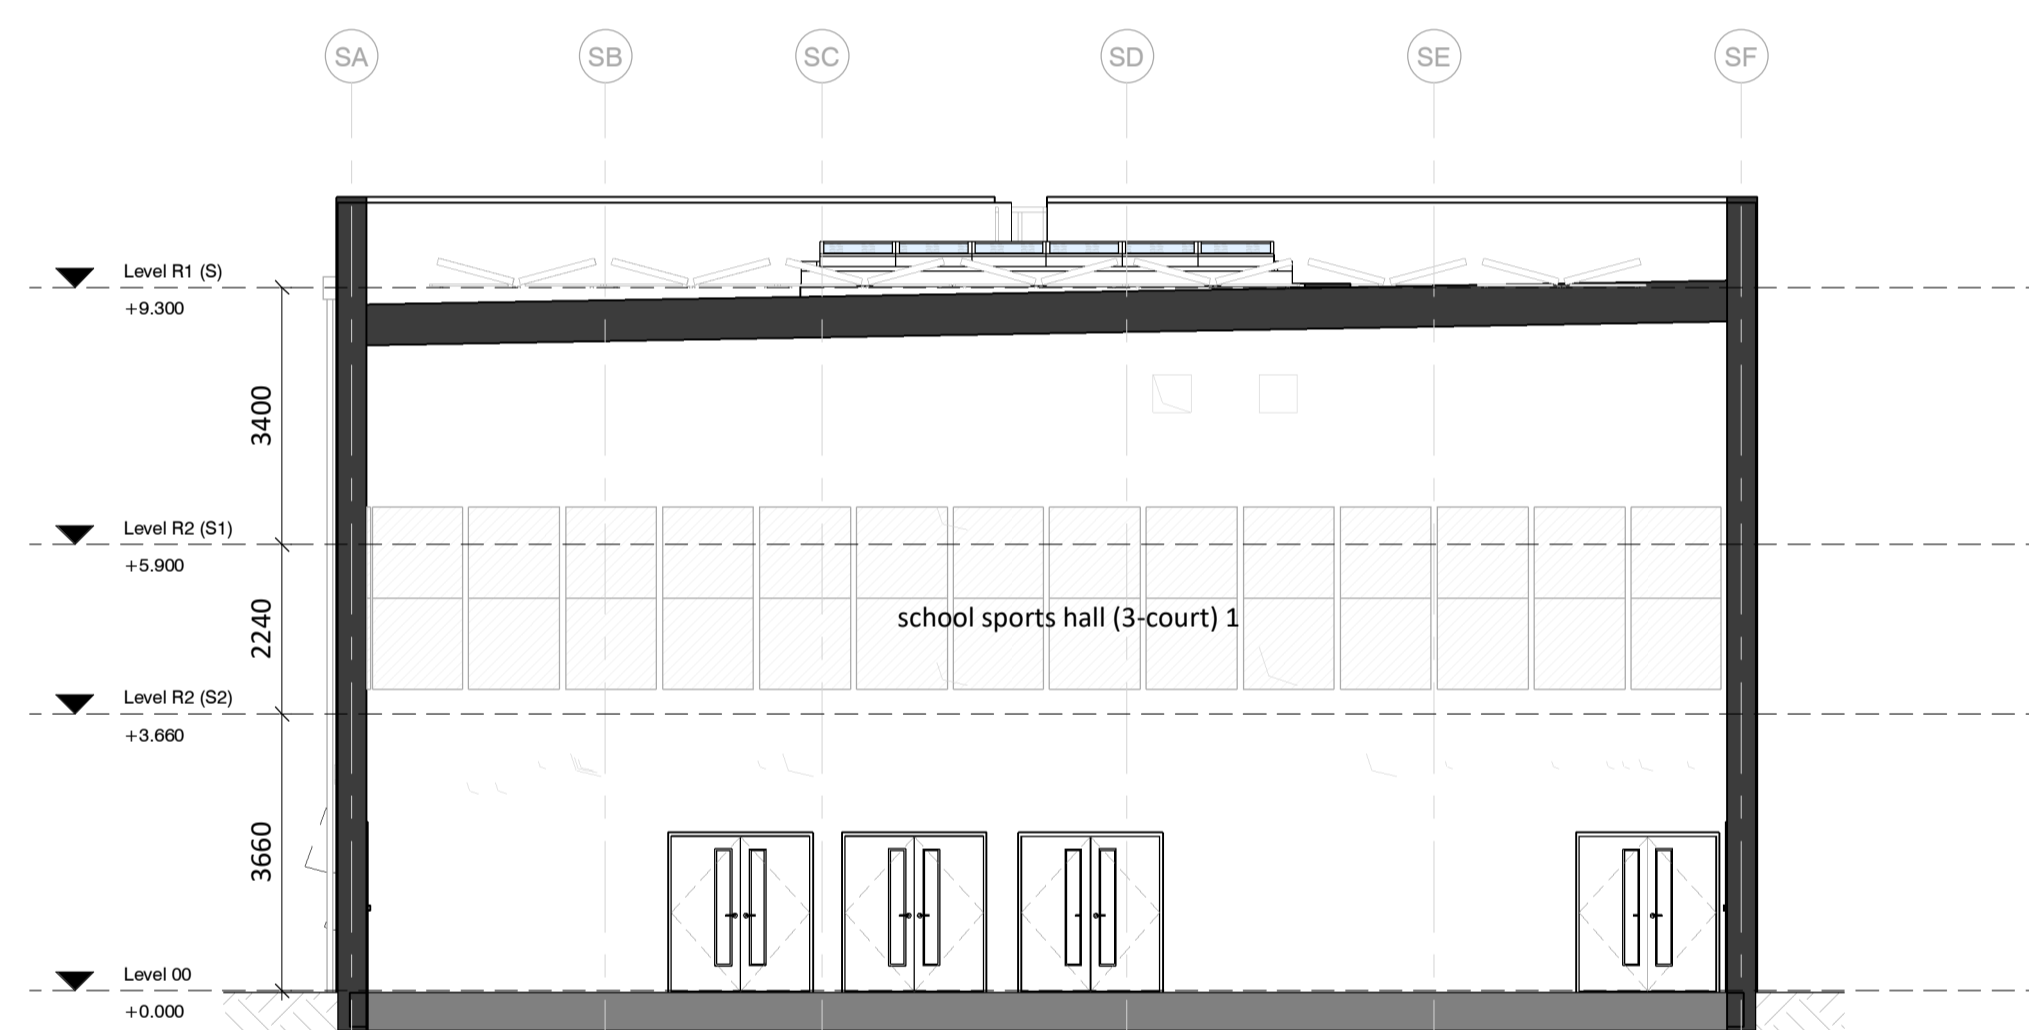

B Sports Block - Building Section B
1:100

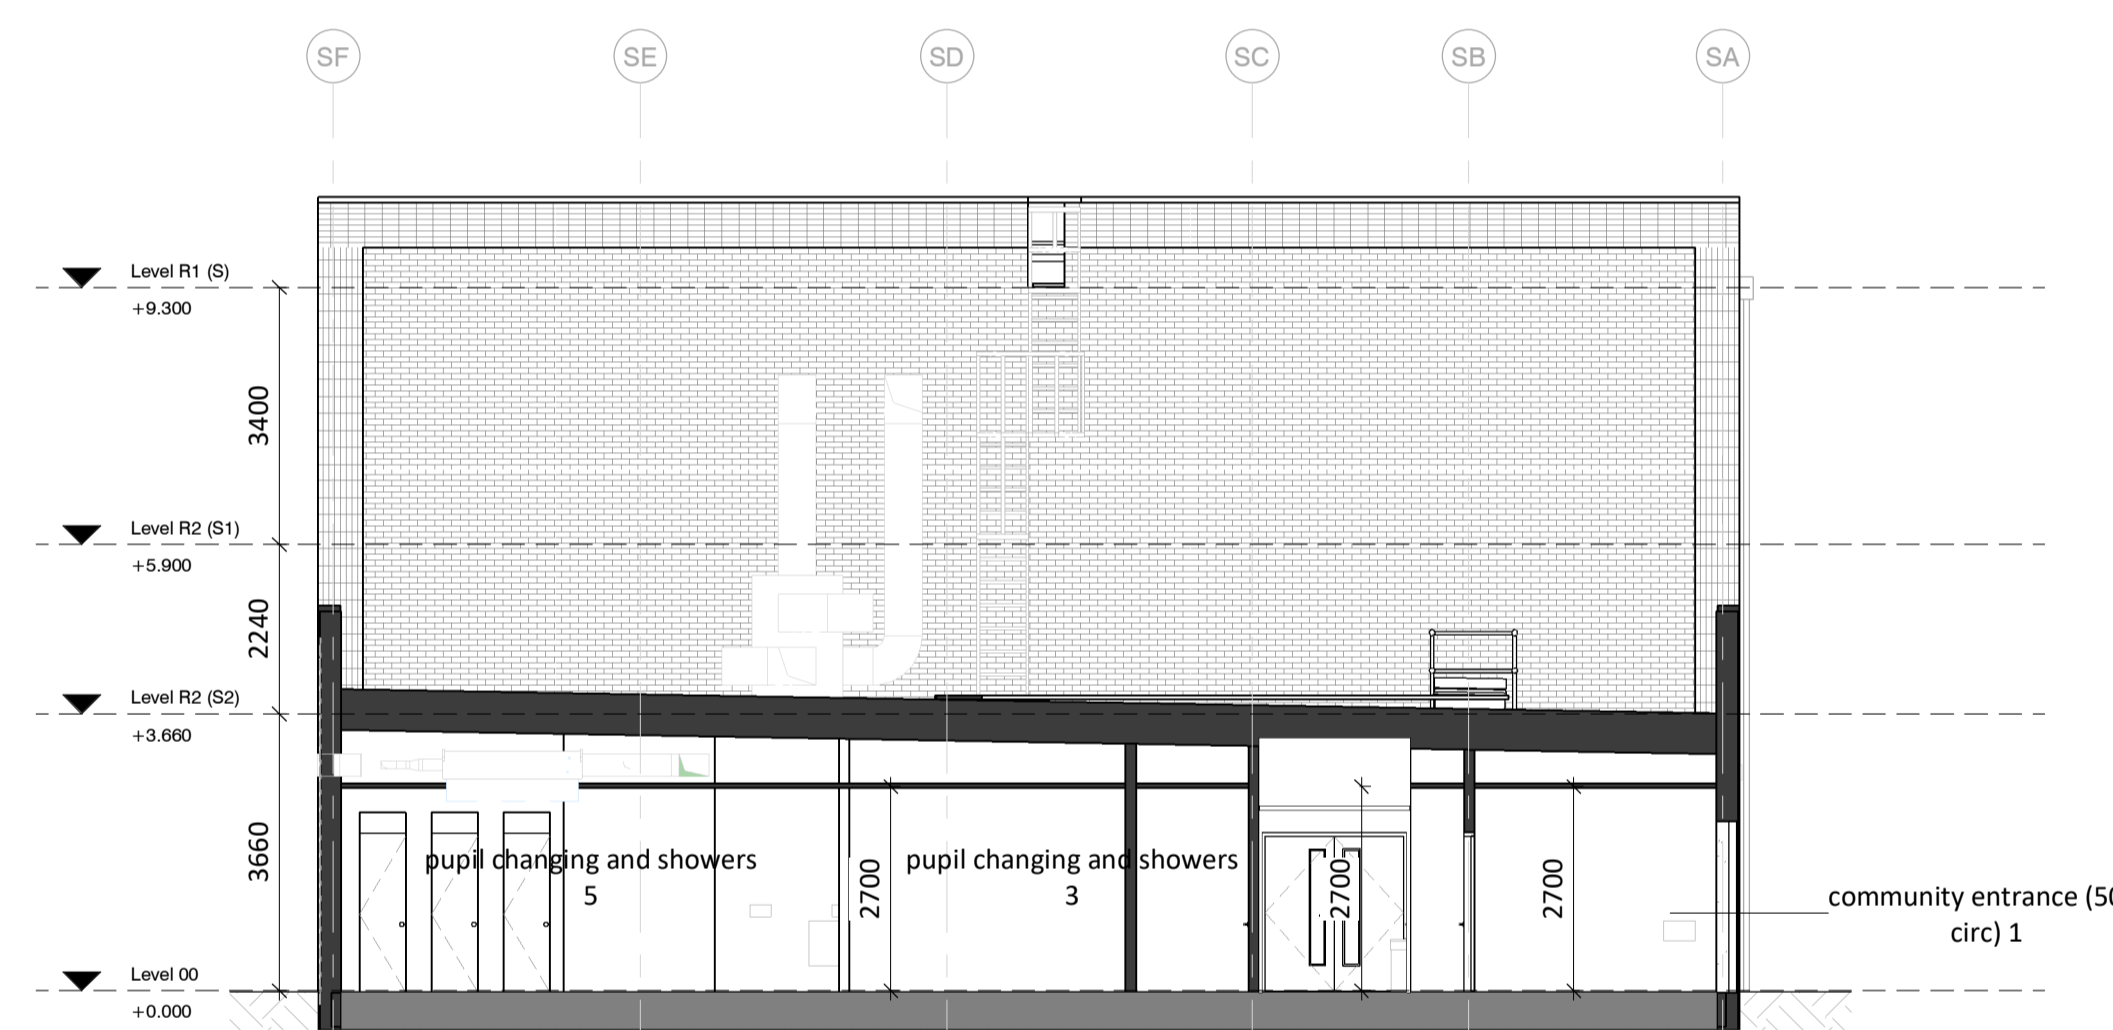

C Sports Block - Building Section C
1:100

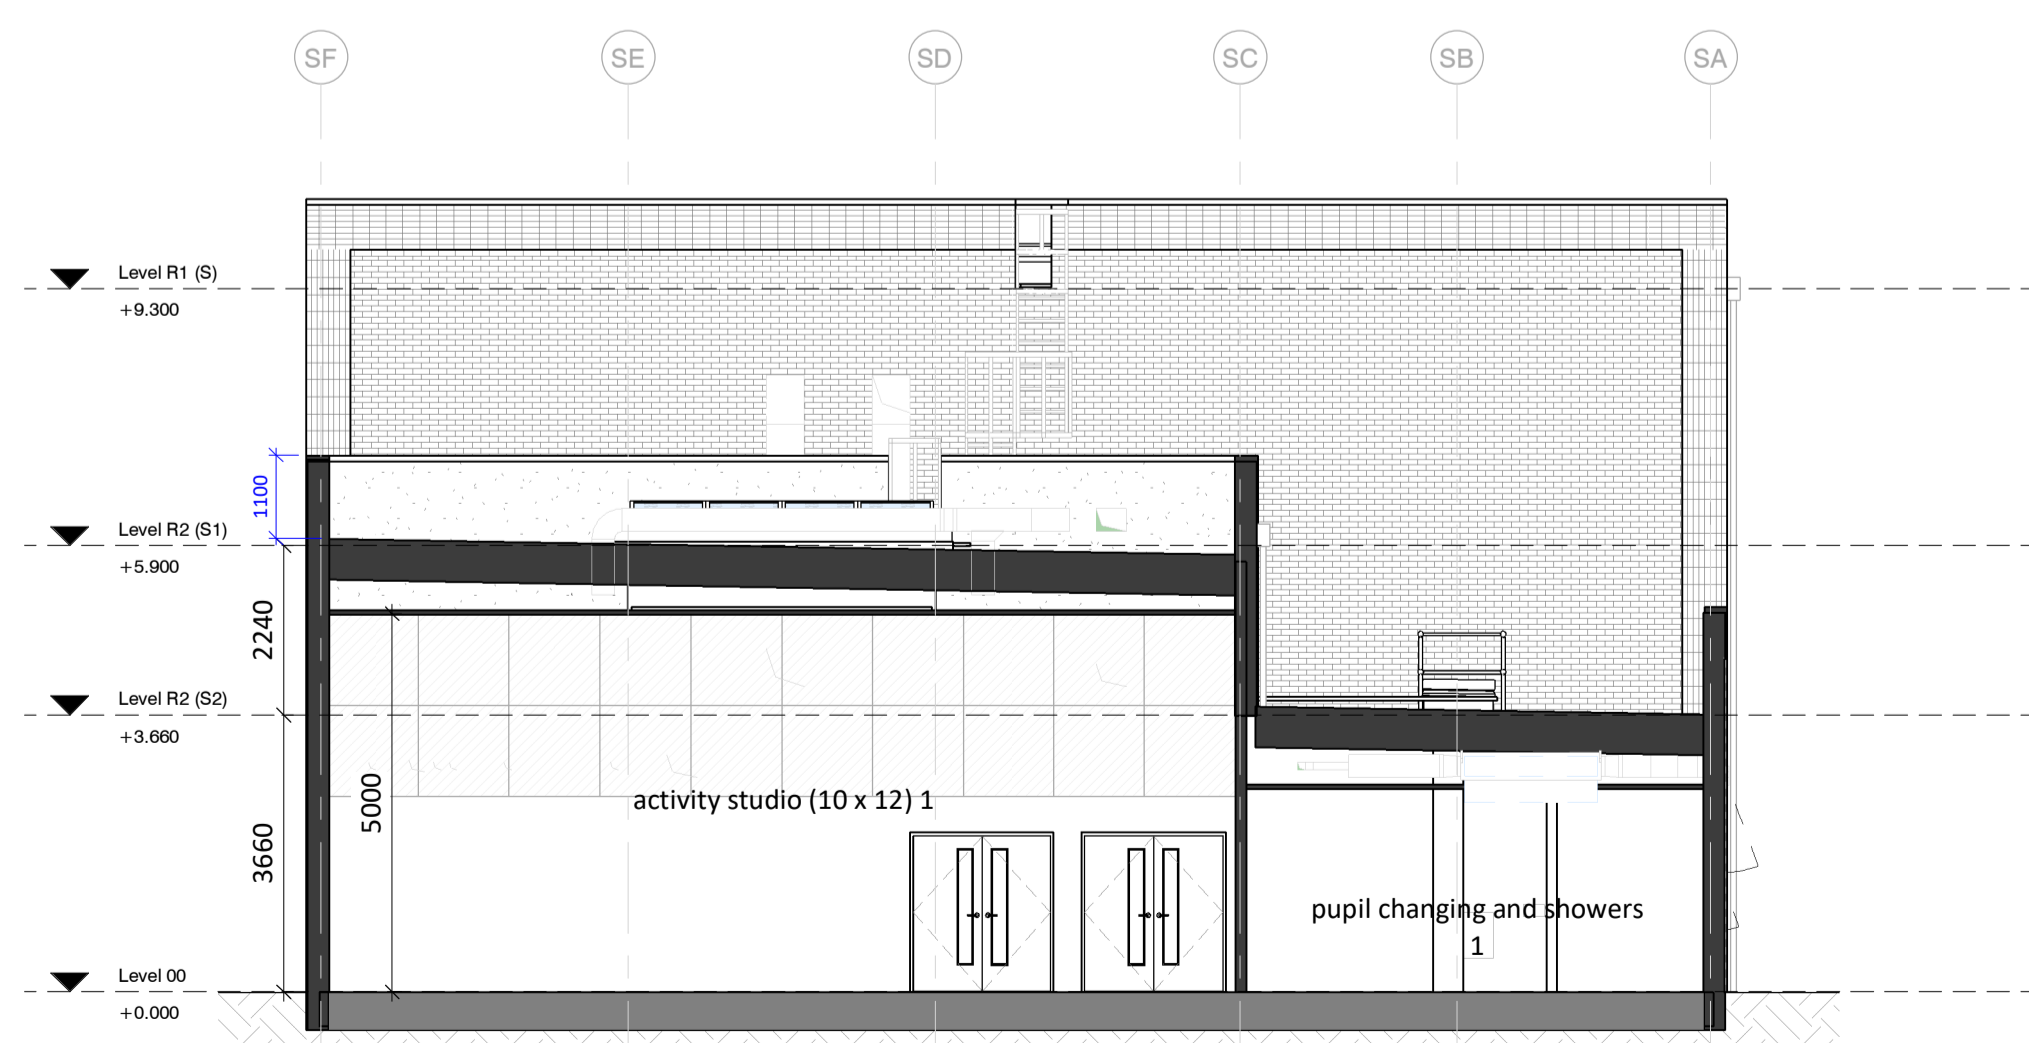

D Sports Block - Building Section D
1:100

STATUS	REV	DATE	DESCRIPTION
PL	P05	03.08.21	Update Planning Issue - larger sprinkler tank - P05
PL	P04	09.07.21	Updated Planning Issue - Sprinkler changes
PL	P03	05.05.21	PLANNING ISSUE
PL	P02	19.03.21	Draft Set Issues - For Comment
PL	P01	08.03.21	Draft Planning issue to DPP for comment

CLIENT



CONTRACTOR



CONSULTANT Originator Code: 154192

STRIDE TREGLOWN

PROJECT

St Andrew the Apostle
Brunswick Park
London, N11 1GN

DRAWING TITLE

Sports Block - Proposed Building Section - Sheet 1

DRAWING PURPOSE

PL : PLANNING

DRAWN BY	DATE	CHK'D BY	SCALE	MEDIA
AW	03.08.21	RB	As indicated	A1

CONTRACT DRAWING REFERENCE (AS REQUIRED)

PROJECT - ORIGINATOR - ZONE - LEVEL - TYPE - ROLE - NUMBER	REVISION
FS0200-STL-02-SX-DR-A-0403	P05

