


1 Block C_1 Bedroom Apartment Type 01
1 : 50
Size: 57.8m²
Total Apartments: 2

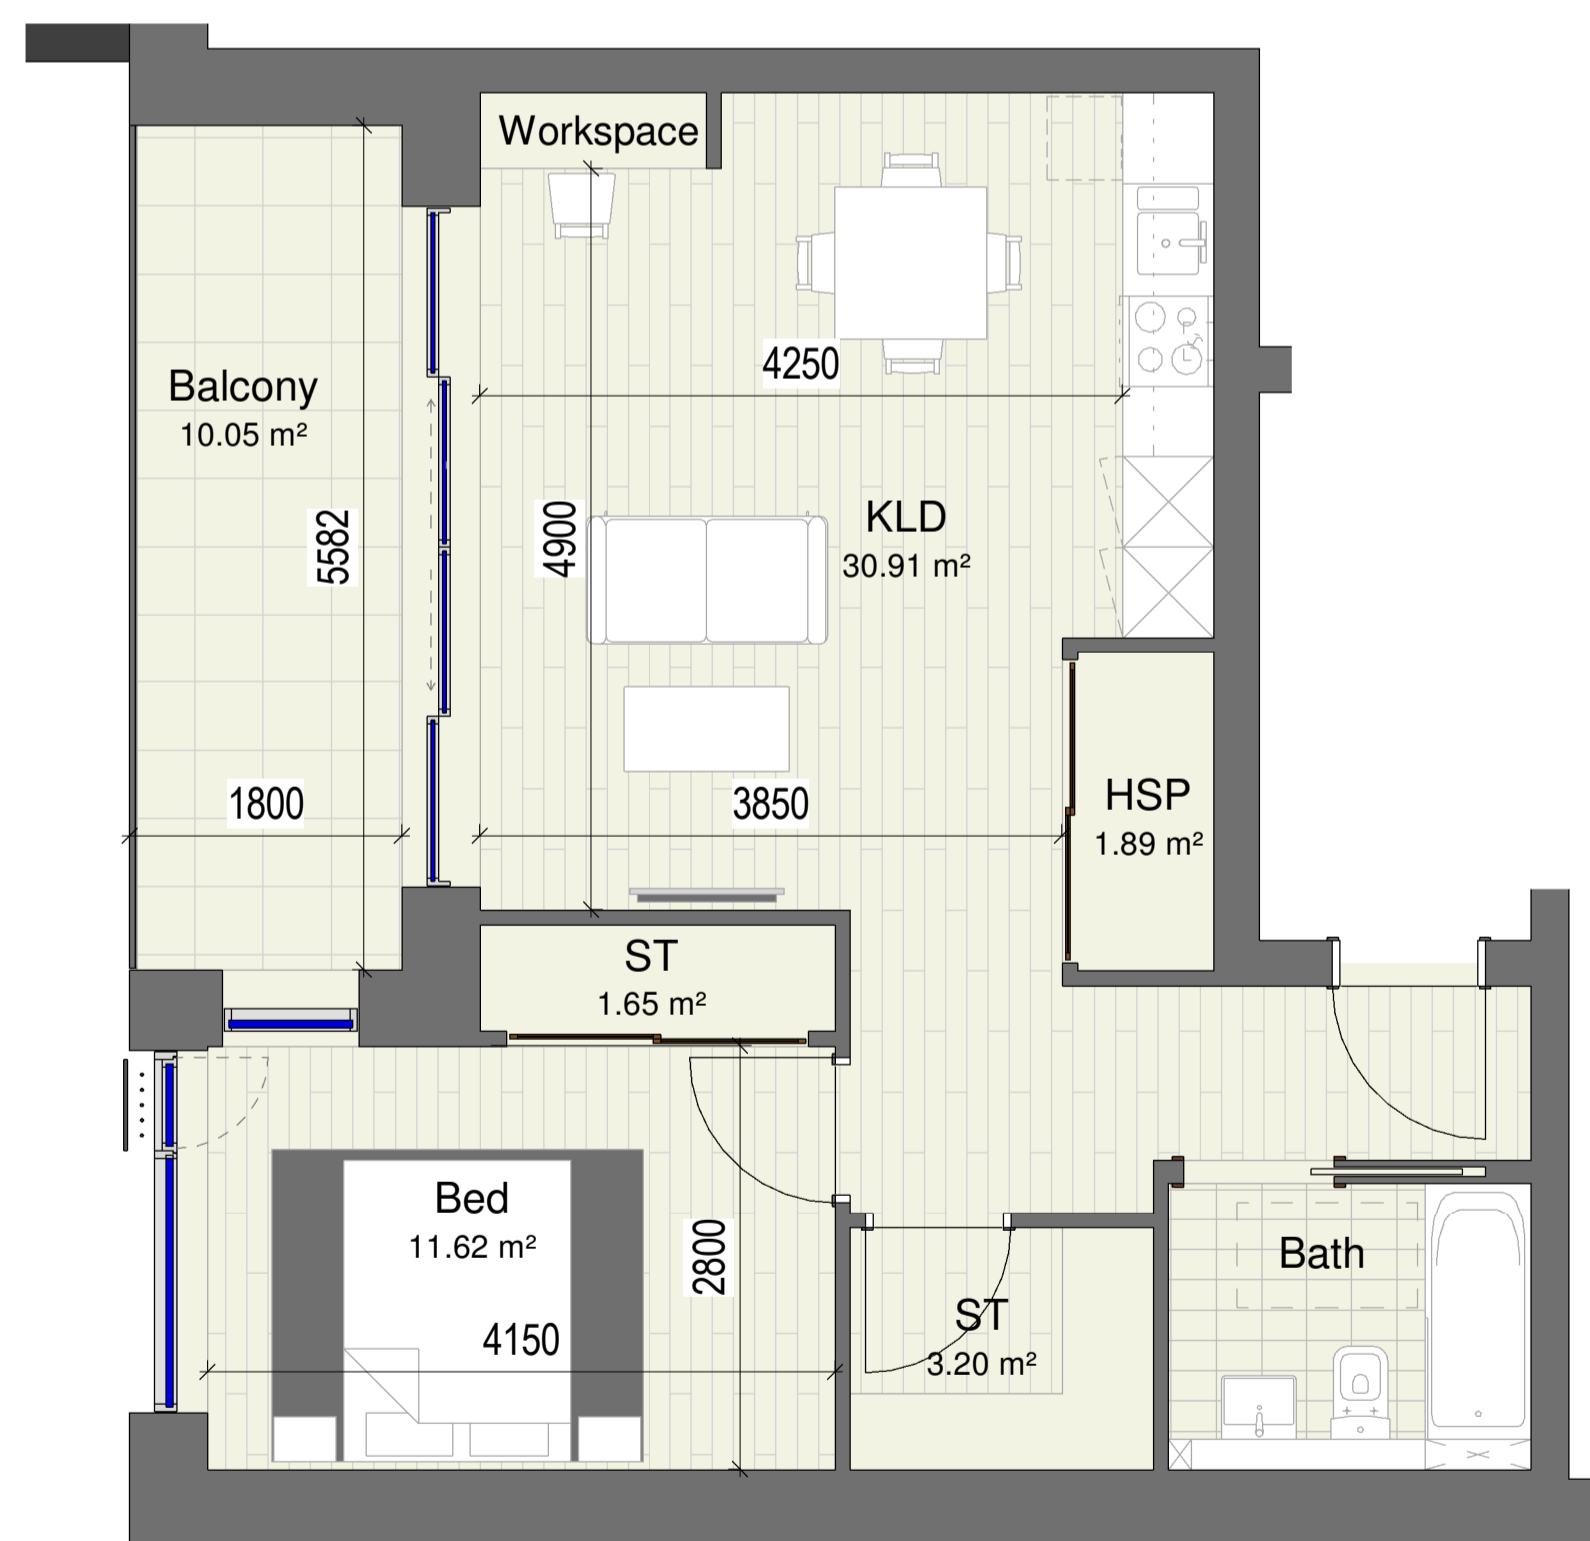

2 Block C_1 Bedroom Apartment Type 02
1 : 50
Size: 55.9m²
Total Apartments: 1



4 Block C_1 Bedroom Apartment Key Plan_Type 01 & 02
1 : 200


■ Apartment Type 01
■ Apartment Type 02

LEGEND

KLD: Kitchen, Living and Dining Room
ST: Storage Cupboard / Wardrobe
ST/HSP: Storage Cupboard / Heat Source Pump
HSP: Heat Source Pump Cupboard

Copyright of this drawing is vested in the architect and it must not be copied or reproduced without consent. Figure dimensions only are to be taken from this drawing. All contractors must visit site and be responsible for setting and checking all dimensions before work. PLUS Architecture only to be advised of any variation between drawings and site conditions.
DO NOT SCALE DIMENSIONS FROM DRAWINGS. ALWAYS CHECK DIMENSIONS ON SITE.

REV.	DATE:	DETAILS:	INITIALS:

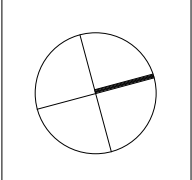NORTH POINT: 

KEY PLAN:

++
PLUSARCHITECTURE
Chancery Lane, Dublin 8, Ireland. W: www.plusarchitecture.ie T: 353 (0) 1 521 3378

PROJECT: North London Business Park	PROJECT: 211	DATE: 21/06/2021
CLIENT: The Corner Group	DRAWING NO.: 211_C_09_01	REVISION NO.:
TITLE: Block C_1 Bedroom Apartment type 01 & 02	DRAWN BY: JG	SCALE AT A1: As indicated
ISSUE TYPE: Planning	CHECKED BY: DT	SCALE AT A3: