



1 Block C_1 Bedroom Apartment Type 03
1 : 50 Size: 50.0m²
Total Apartments: 6

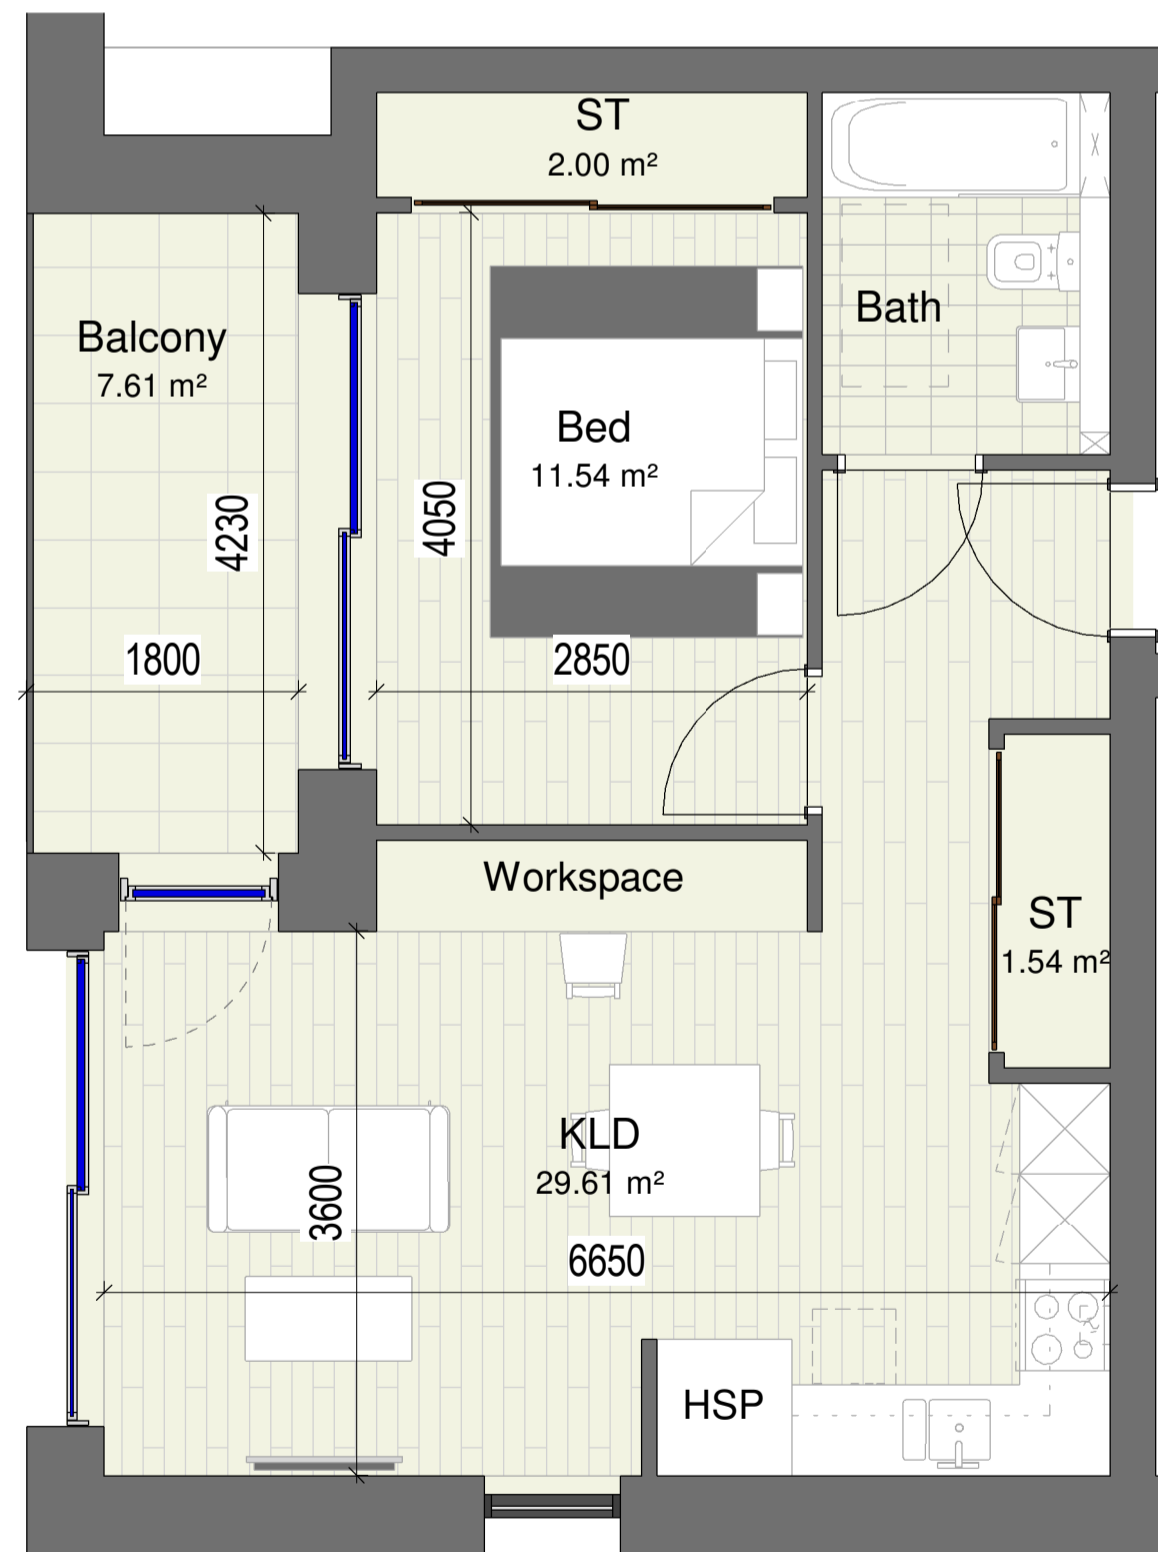

2 Block C_1 Bedroom Apartment Type 04
1 : 50 Size: 50.9m²
Total Apartments: 2

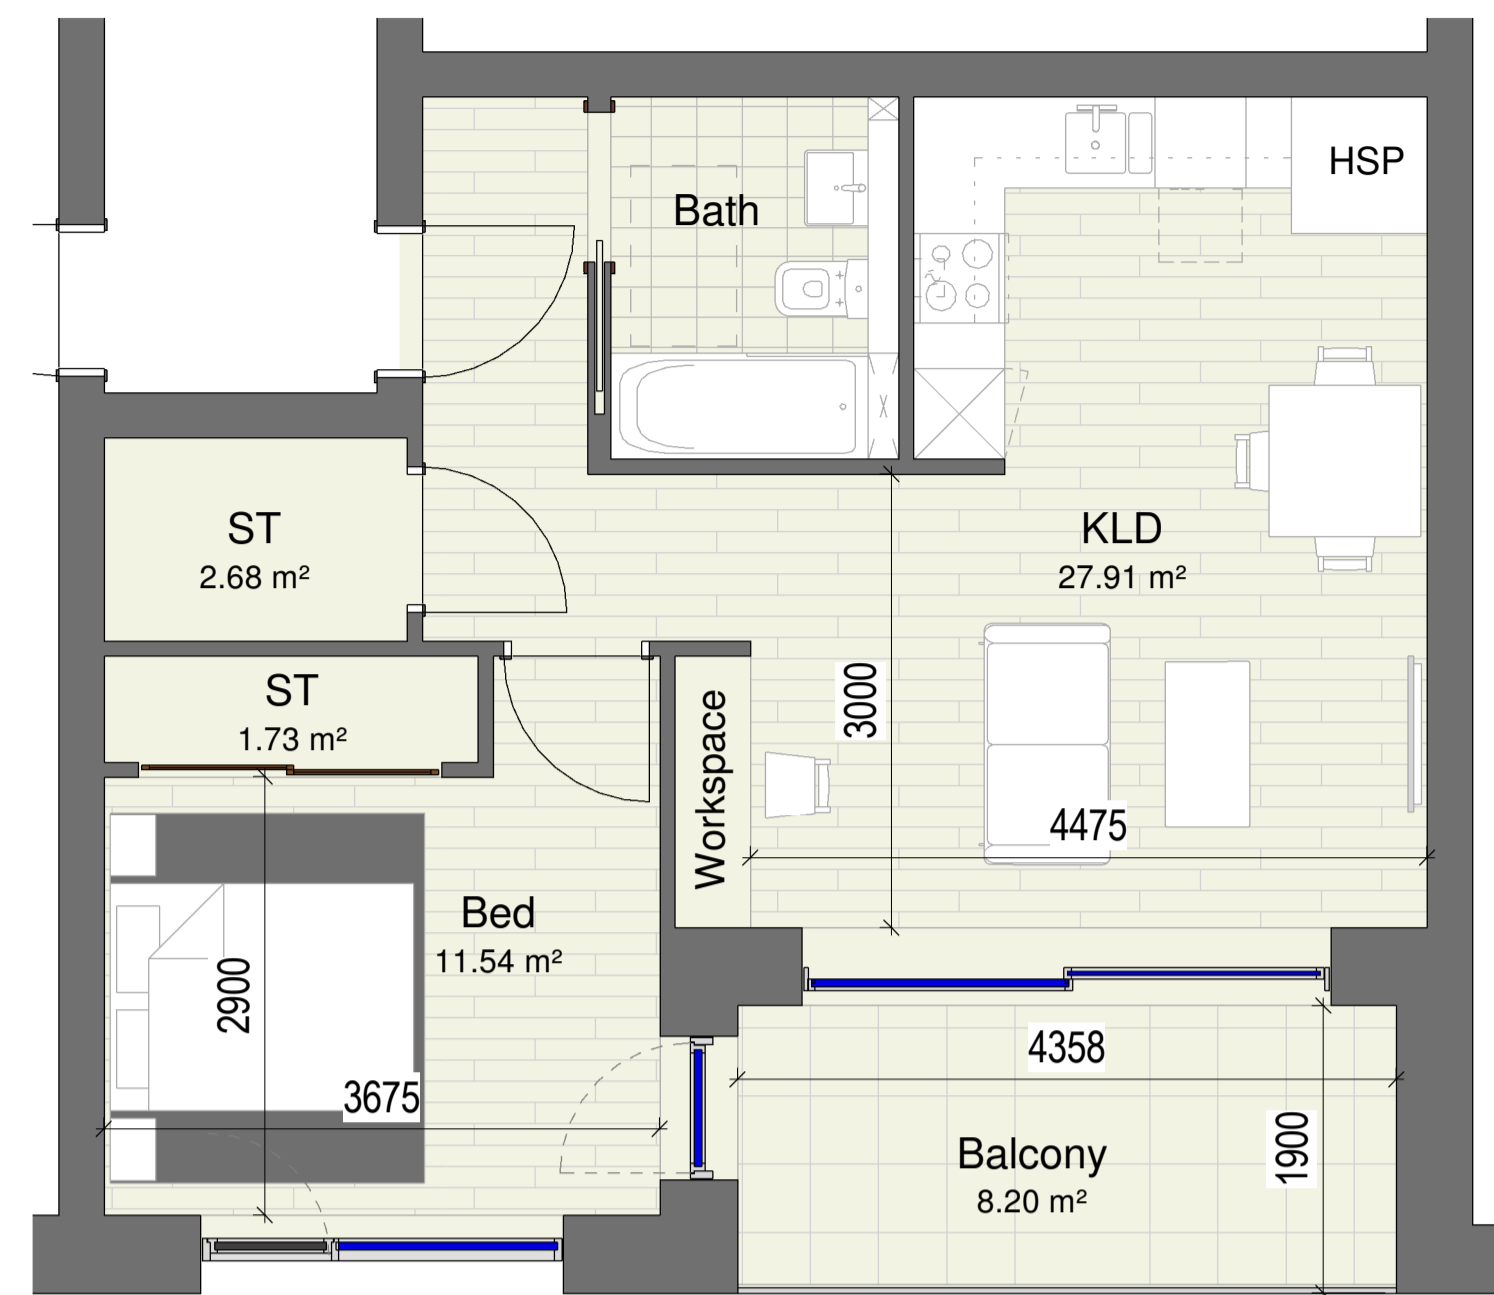

3 Block C_1 Bedroom Apartment Type 05
1 : 50 Size: 50.3m²
Total Apartments: 2




4 Block C_1 Bedroom Apartment Key Plan_Type 03,04 & 05
1 : 200

LEGEND

KLD: Kitchen, Living and Dining Room
 ST: Storage Cupboard / Wardrobe
 ST/HSP: Storage Cupboard / Heat Source Pump
 HSP: Heat Source Pump Cupboard

Copyright of this drawing is vested in the architect and a copy may not be reproduced without consent. Figures dimensions only are to be taken from this drawing. All contractors must not rely and be responsible for setting and checking all dimensions unless they work. PLUS Architecture only is to be advised of any variation between drawings and the construction.

REV.	DATE:	DETAILS:	INITIALS:

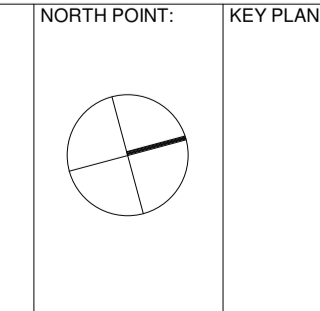

PLUSARCHITECTURE Chancery Lane, Dublin 8, Ireland. W: www.plusarchitecture.ie T: 353 (0) 1 521 3378		
PROJECT: North London Business Park	PROJECT: 211	DATE: 21/06/2021
CLIENT: The Corner Group	DRAWING NO.: 211_C_09_02	REVISION NO.:
TITLE: Block C_1 Bedroom Apartment type 03, 04 & 05	DRAWN BY: JG	SCALE AT A1: As indicated
ISSUE TYPE: Planning	CHECKED BY: DT	SCALE AT A3: