


1 Block C\_1 Bedroom Apartment Type 06  
 1 : 50 Size: 67.2m<sup>2</sup>  
 Total Apartments: 4

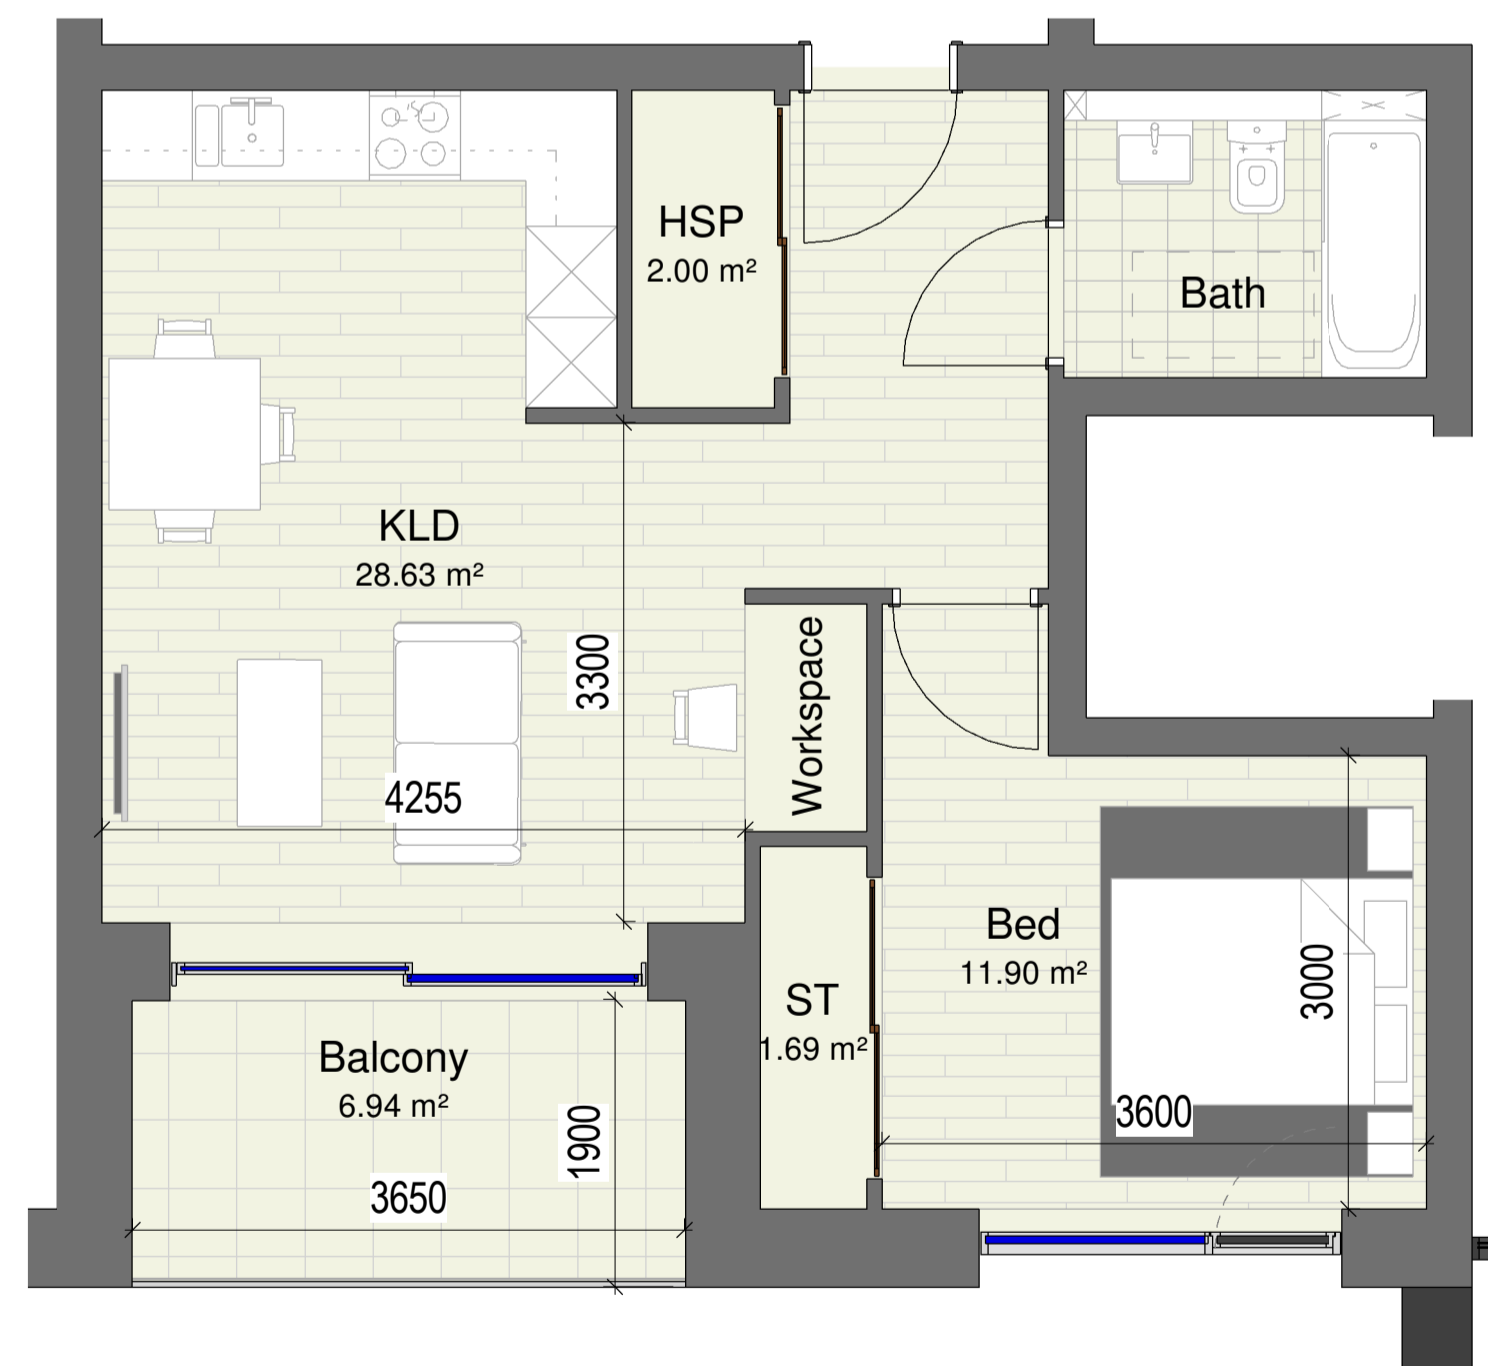

2 Block C\_1 Bedroom Apartment Type 07  
 1 : 50 Size: 50.3m<sup>2</sup>  
 Total Apartments: 4



3 Block C\_1 Bedroom Apartment Key Plan\_Type 06 & 07  
 1 : 200


■ Apartment Type 06  
 ■ Apartment Type 07

LEGEND

KLD: Kitchen, Living and Dining Room  
 ST: Storage Cupboard / Wardrobe  
 ST/HSP: Storage Cupboard / Heat Source Pump  
 HSP: Heat Source Pump Cupboard

REV.	DATE:	DETAILS:	INITIALS:

NORTH POINT: KEY PLAN:

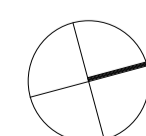

++  
 PLUSARCHITECTURE

Chancery Lane, Dublin 8, Ireland. W: www.plusarchitecture.ie T: 353 (0) 1 521 3378

PROJECT: North London Business Park	PROJECT: 211	DATE: 21/06/2021
CLIENT: The Corner Group	DRAWING NO.: 211_C_09_03	REVISION NO.:
TITLE: Block C_1 Bedroom Apartment type 06 & 07	DRAWN BY.: JG	SCALE AT A1.: As indicated
ISSUE TYPE: Planning	CHECKED BY.: DT	SCALE AT A3.:

Copyright of this drawing is vested in the architect and it may not be copied or reproduced without consent. Figure dimensions only are to be taken from this drawing. All contractors must read and be responsible for setting and checking all dimensions against their work. PLUS Architecture are to be advised of any variation between drawings and site conditions.