



1 Block C\_1 Bedroom Apartment Type 10  
1 : 50 Size: 50.1m<sup>2</sup>  
Total Apartments: 4

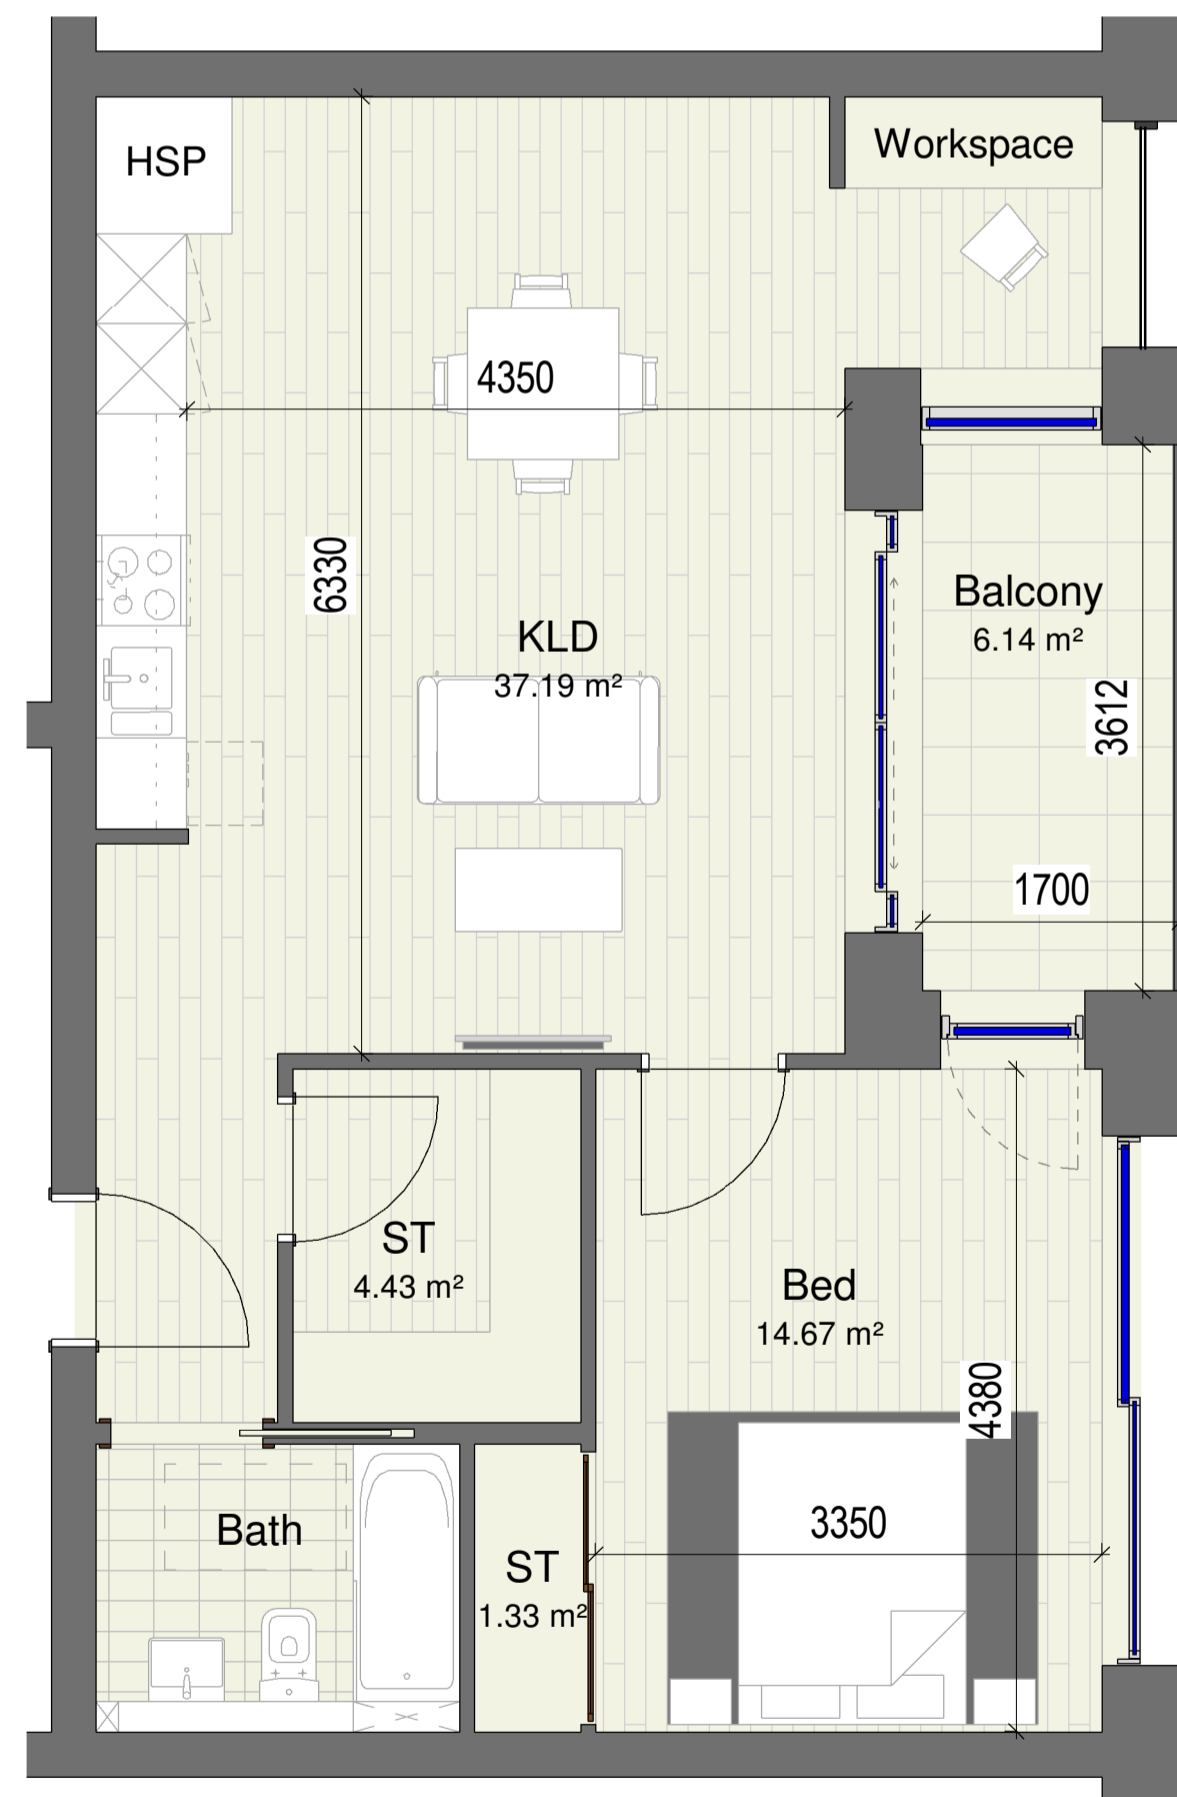

2 Block C\_1 Bedroom Apartment Type 11  
1 : 50 Size: 63.6m<sup>2</sup>  
Total Apartments: 8

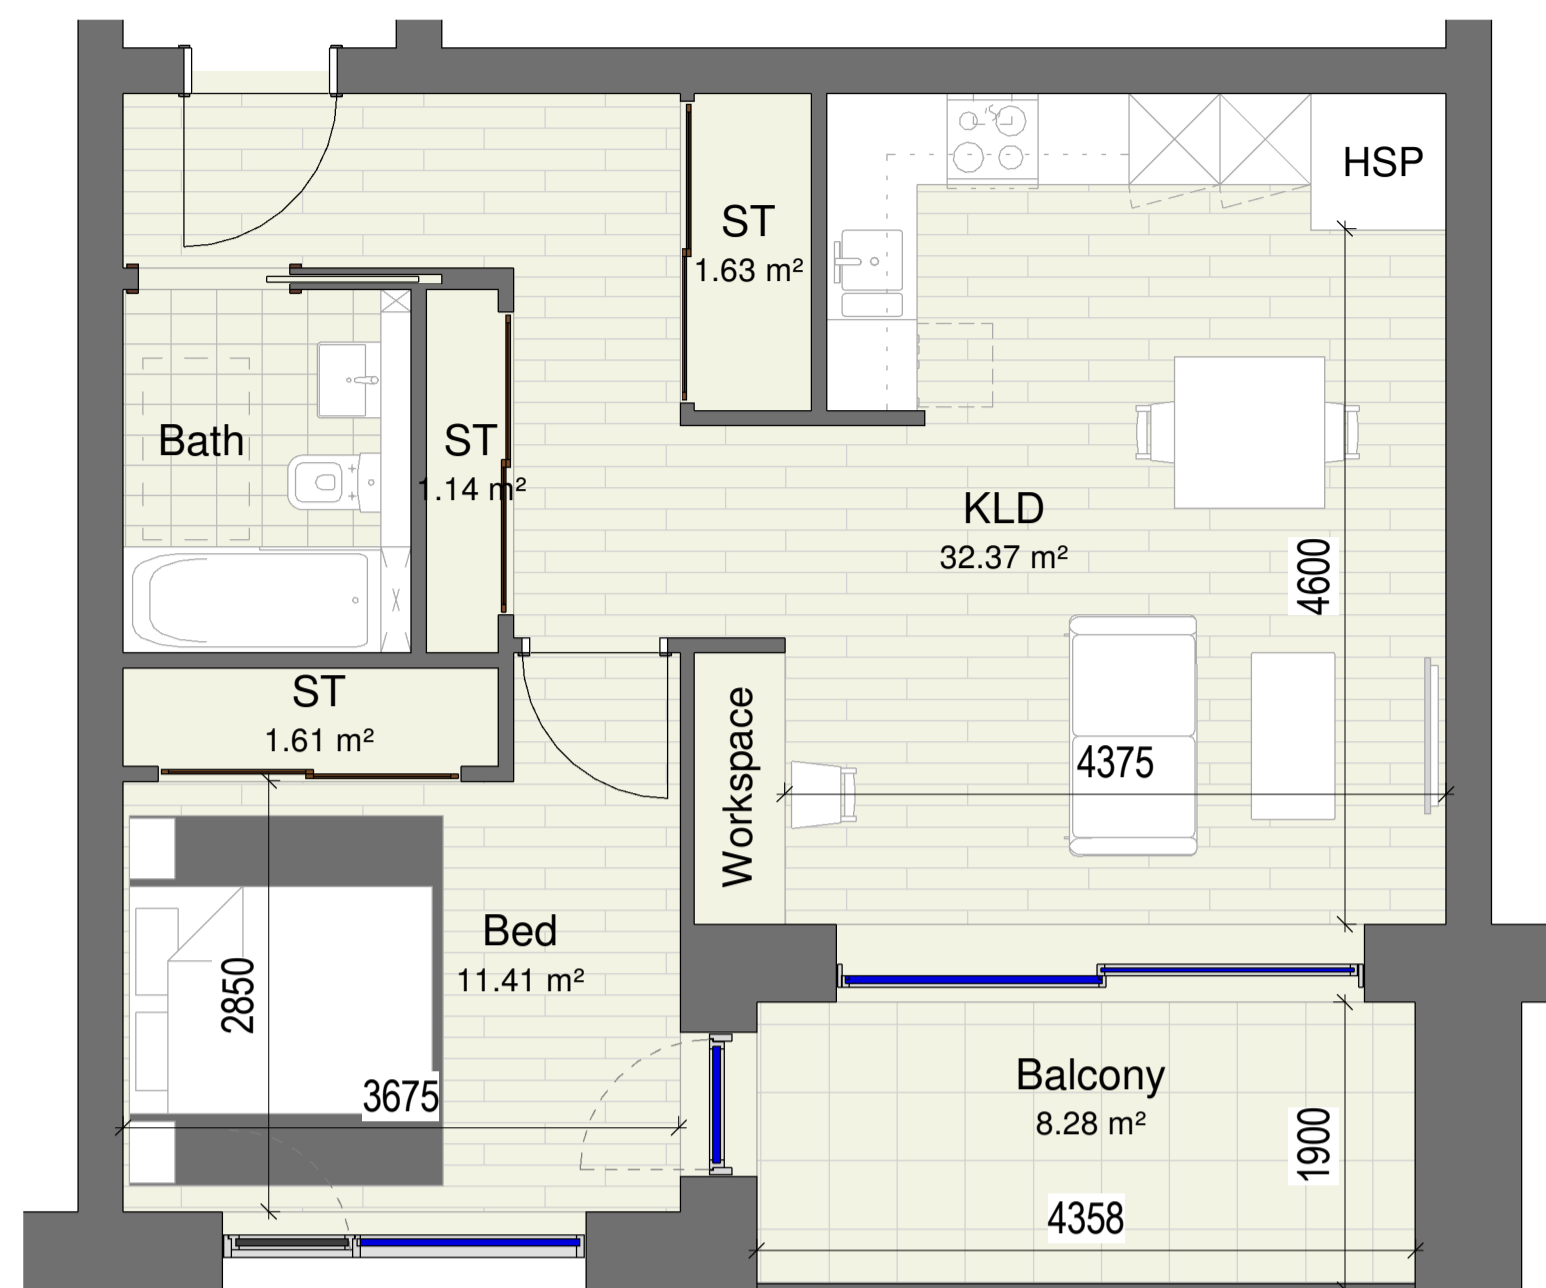

3 Block C\_1 Bedroom Apartment Type 12  
1 : 50 Size: 55.1m<sup>2</sup>  
Total Apartments: 5



4 Block C\_1 Bedroom Apartment Key Plan\_Type 10,11 & 12  
1 : 200

Apartment Type 10  
Apartment Type 11  
Apartment Type 12

REV.	DATE:	DETAILS:	INITIALS:

LEGEND  
 KLD: Kitchen, Living and Dining Room  
 ST: Storage Cupboard / Wardrobe  
 ST/HSP: Storage Cupboard / Heat Source Pump  
 HSP: Heat Source Pump Cupboard

Copyright of this drawing is vested in the Architect and it must not be copied or reproduced without consent. Signed dimensions only are to be taken from this drawing. All annotations must not only be responsible for being and checking all dimensions within their work. PLUS Architecture will be held responsible for any variation between drawings and the construction.

REV.	DATE:	DETAILS:	INITIALS:

NORTH POINT:

KEY PLAN:

<b>PLUSARCHITECTURE</b> Chancery Lane, Dublin 8, Ireland. W: www.plusarchitecture.ie T: 353 (0) 1 521 3378		
PROJECT: North London Business Park	PROJECT: 211	DATE: 21/06/2021
CLIENT: The Corner Group	DRAWING NO.: 211_C_09_05	REVISION NO.:
TITLE: Block C_1 Bedroom_Apartment type 10, 11 & 12	DRAWN BY: JG	SCALE AT A1: As indicated
ISSUE TYPE: Planning	CHECKED BY: DT	SCALE AT A3: As indicated