


**1** Block C\_2 Bedroom Apartment Type 05  
1 : 50  
Size: 92.5m<sup>2</sup>  
Total Apartments: 2



**2** Block C\_2 Bedroom Apartment Type 06  
1 : 50  
Size: 79.0m<sup>2</sup>  
Total Apartments: 10

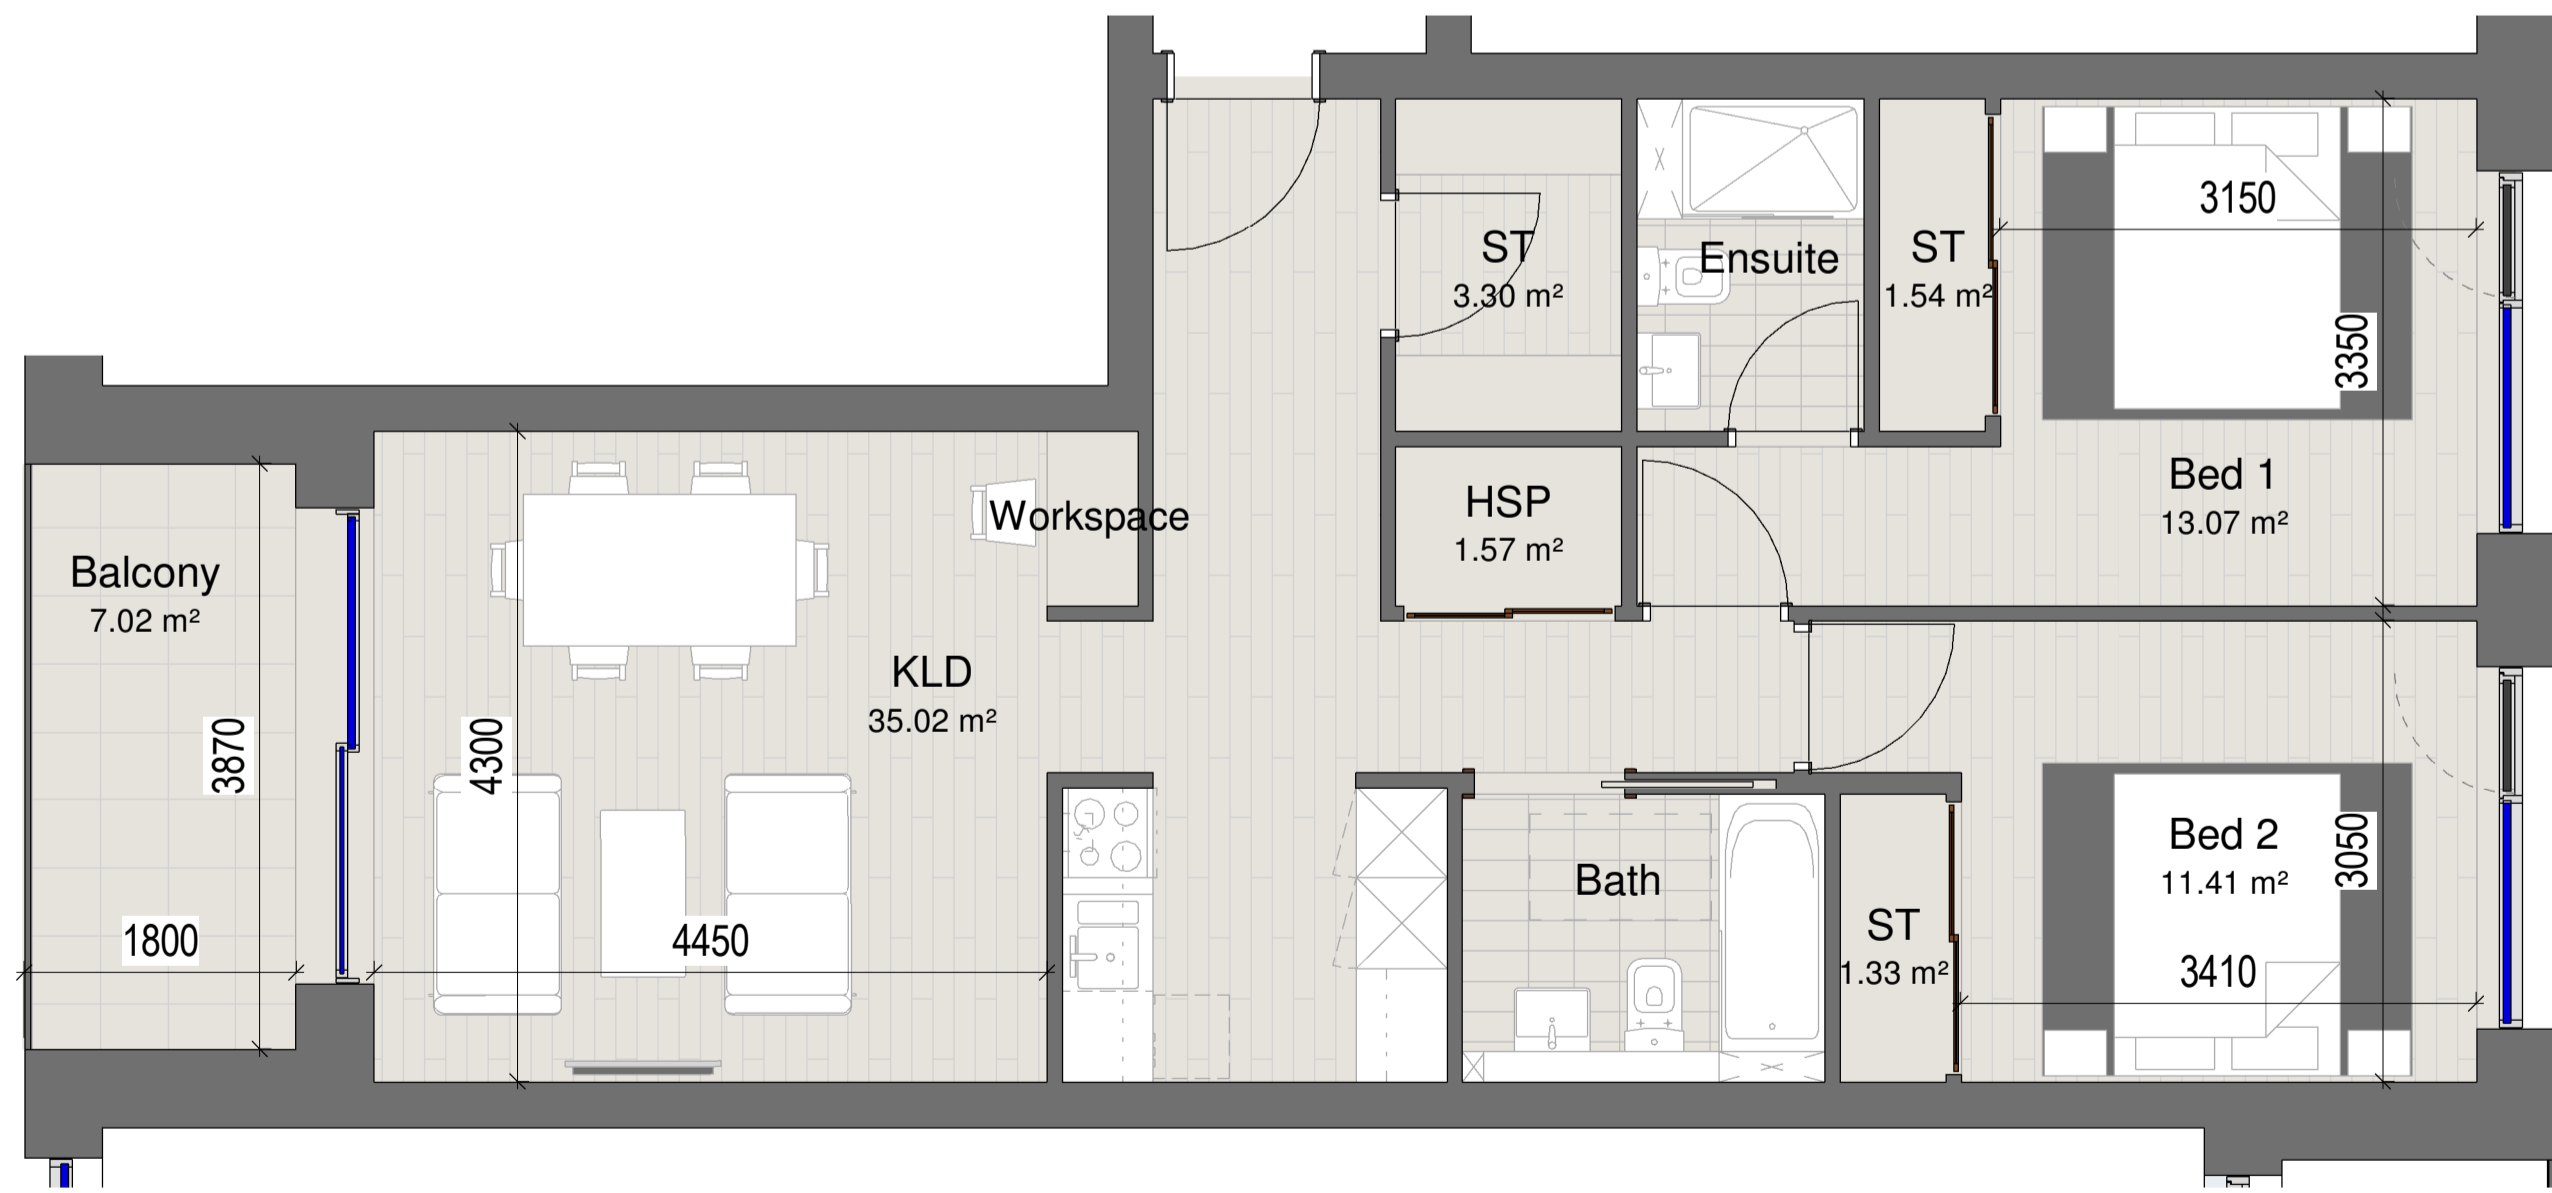

**3** Block C\_2 Bedroom Apartment Key Plan\_Type 05 & 06  
1 : 200


Apartment Type 05  
Apartment Type 06

**LEGEND**

KLD: Kitchen, Living and Dining Room  
ST: Storage Cupboard / Wardrobe  
ST/HSP: Storage Cupboard / Heat Source Pump  
HSP: Heat Source Pump Cupboard

REV.	DATE:	DETAILS:	INITIALS:

**NORTH POINT: KEY PLAN:**

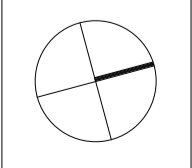

**++**  
**PLUSARCHITECTURE**

PROJECT: North London Business Park		PROJECT: 211	DATE: 21/06/2021
CLIENT: The Corner Group		DRAWING NO.: 211_C_09_08	REVISION NO.:
TITLE: Block C_2 Bedroom Apartment type 05 & 06		DRAWN BY.: JG	SCALE AT A1: As indicated
ISSUE TYPE: Planning		CHECKED BY.: DT	SCALE AT A3: As indicated

Copyright of this drawing is vested in the Architect and it must not be copied or reproduced without consent. Figures dimensions only are to be taken from this drawing. All contractors must refer to the drawings and be responsible for setting and checking all dimensions relative their work. PLUS Architecture only to be advised of any variation between drawings and site conditions.