


1 Block C_2 Bed Apartment Type 09
 1 : 50
 Size: 78.6m²
 Total Apartments: 7

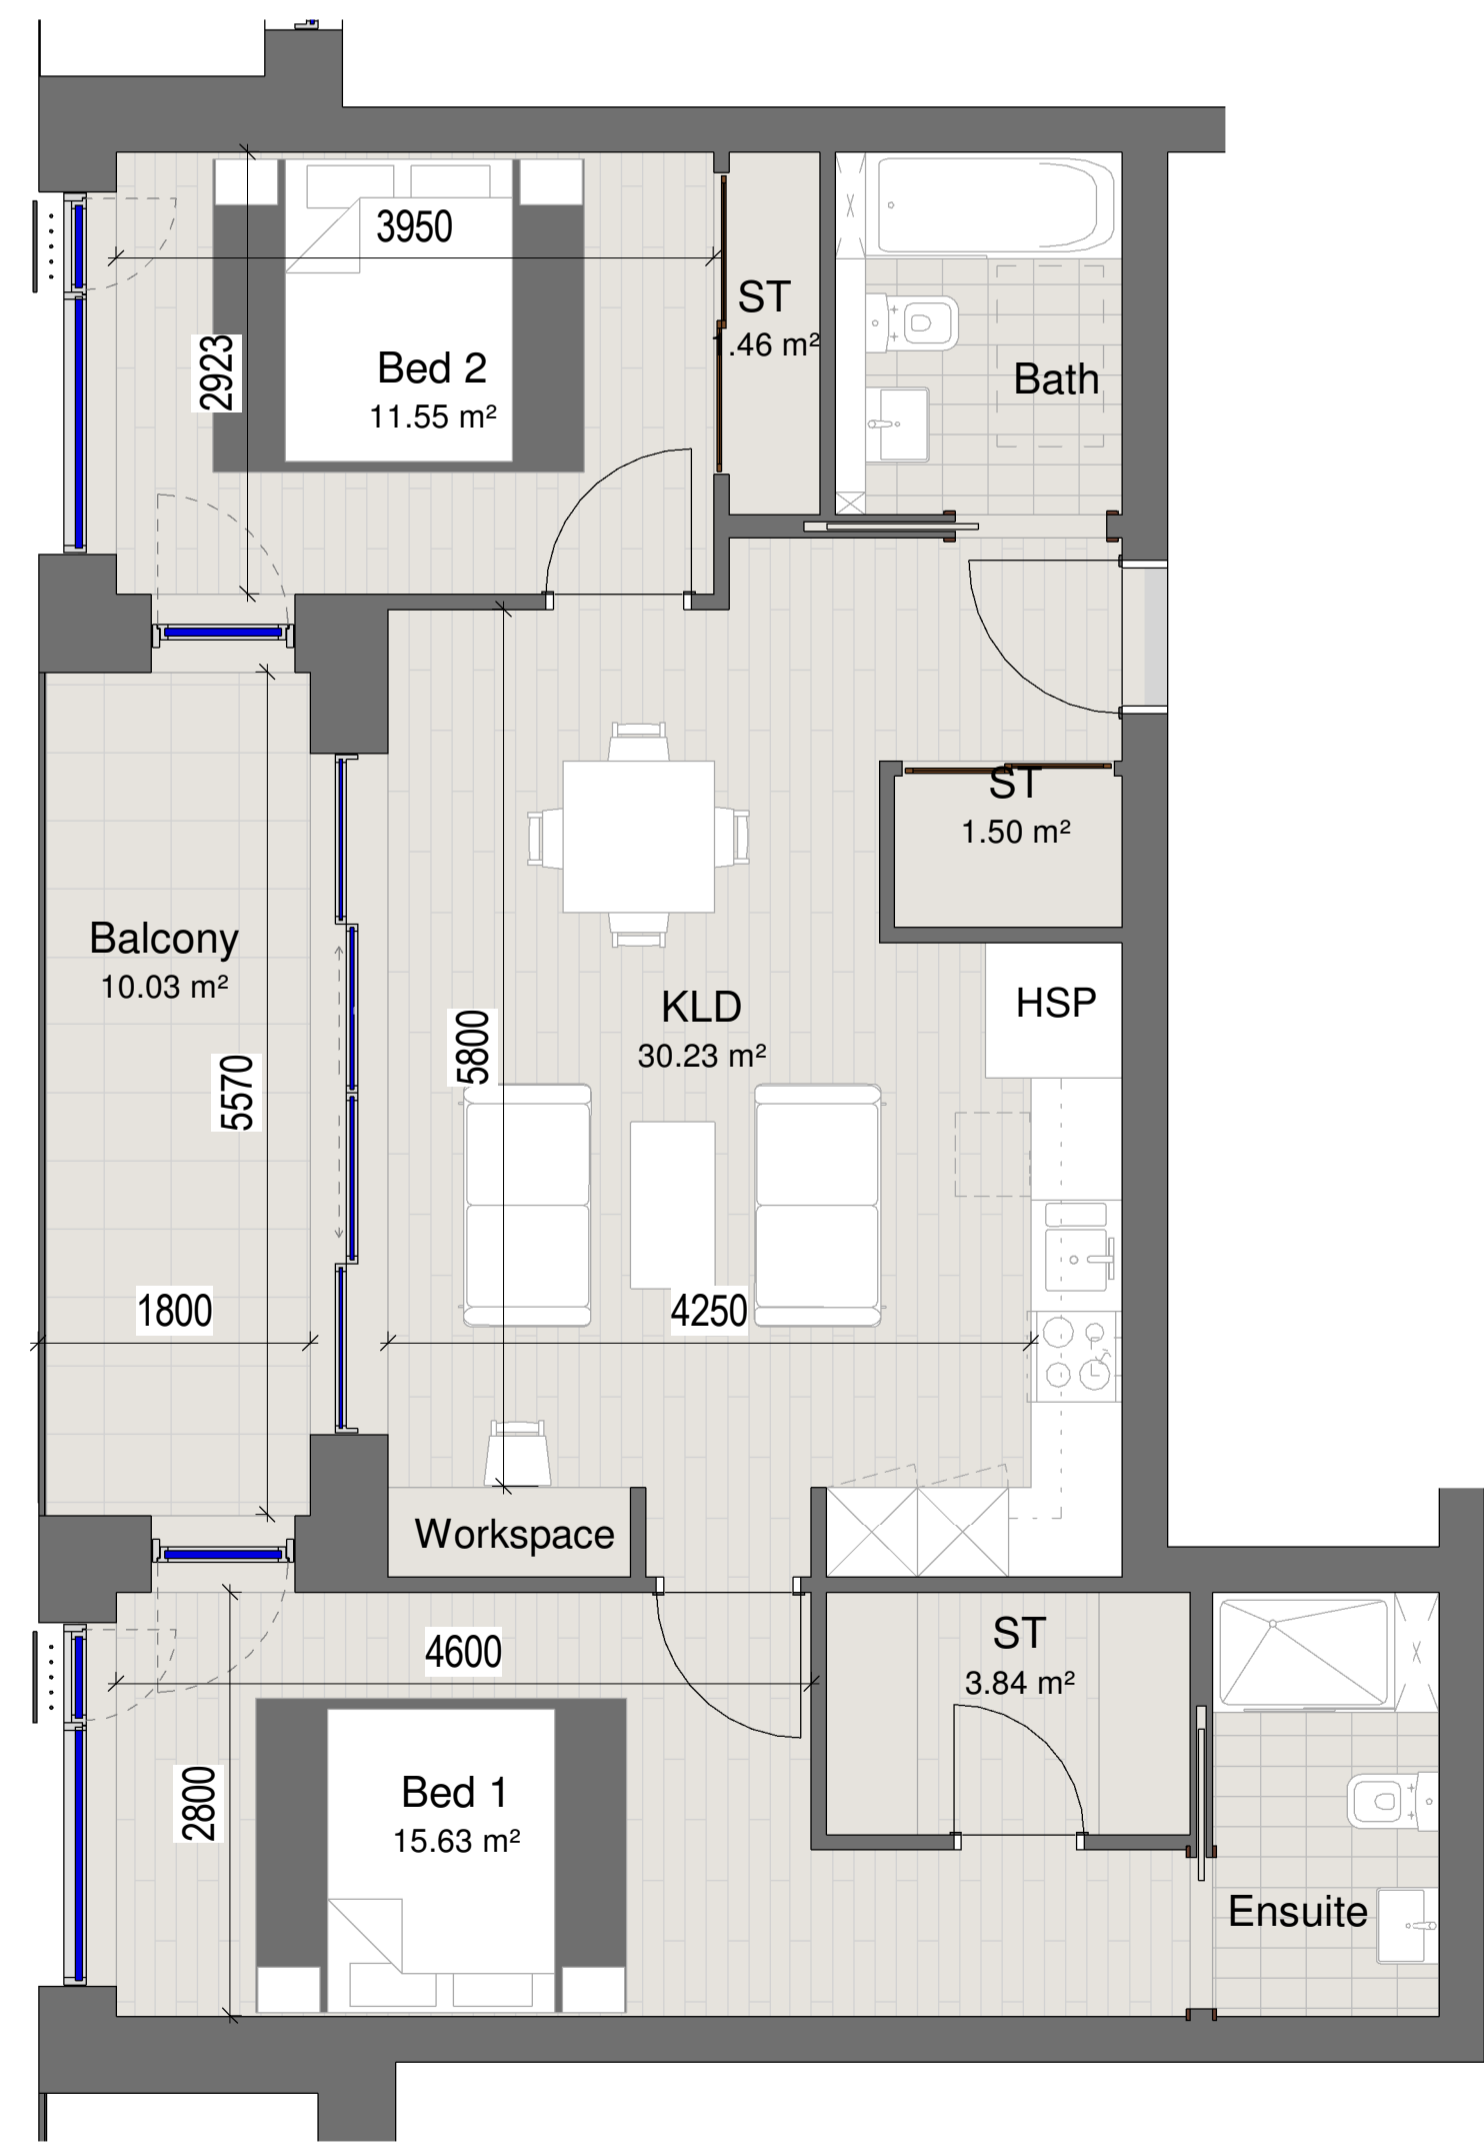

2 Block C_2 Bed Apartment Type 10
 1 : 50
 Size: 76.0m²
 Total Apartments: 7




3 Block C_2 Bed Apartment Key Plan_Type 09 & 10
 1 : 200

Apartment Type 09
 Apartment Type 10

REV.	DATE:	DETAILS:	INITIALS:

LEGEND
 KLD: Kitchen, Living and Dining Room
 ST: Storage Cupboard / Wardrobe
 ST/HSP: Storage Cupboard / Heat Source Pump
 HSP: Heat Source Pump Cupboard

Copyright of this drawing is vested in the Architect and it must not be copied or reproduced without consent. Figures and dimensions only are to be taken from this drawing. All contractors must refer to and be responsible for setting and checking all dimensions against their work. PLUS ARCHITECTURE only is to be advised of any variation between drawings and the construction. DO NOT SCALE DIMENSIONS FROM DRAWINGS.

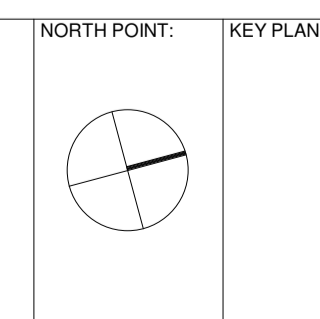

PLUSARCHITECTURE Chancery Lane, Dublin 8, Ireland. W: www.plusarchitecture.ie T: 353 (0) 1 521 3378		
PROJECT: North London Business Park	PROJECT: 211	DATE: 21/06/2021
CLIENT: The Corner Group	DRAWING NO.: 211_C_09_10	REVISION NO.:
TITLE: Block C_2 Bedroom Apartment type 09 & 10	DRAWN BY: JG	SCALE AT A1: As indicated
ISSUE TYPE: Planning	CHECKED BY: DT	SCALE AT A3: