


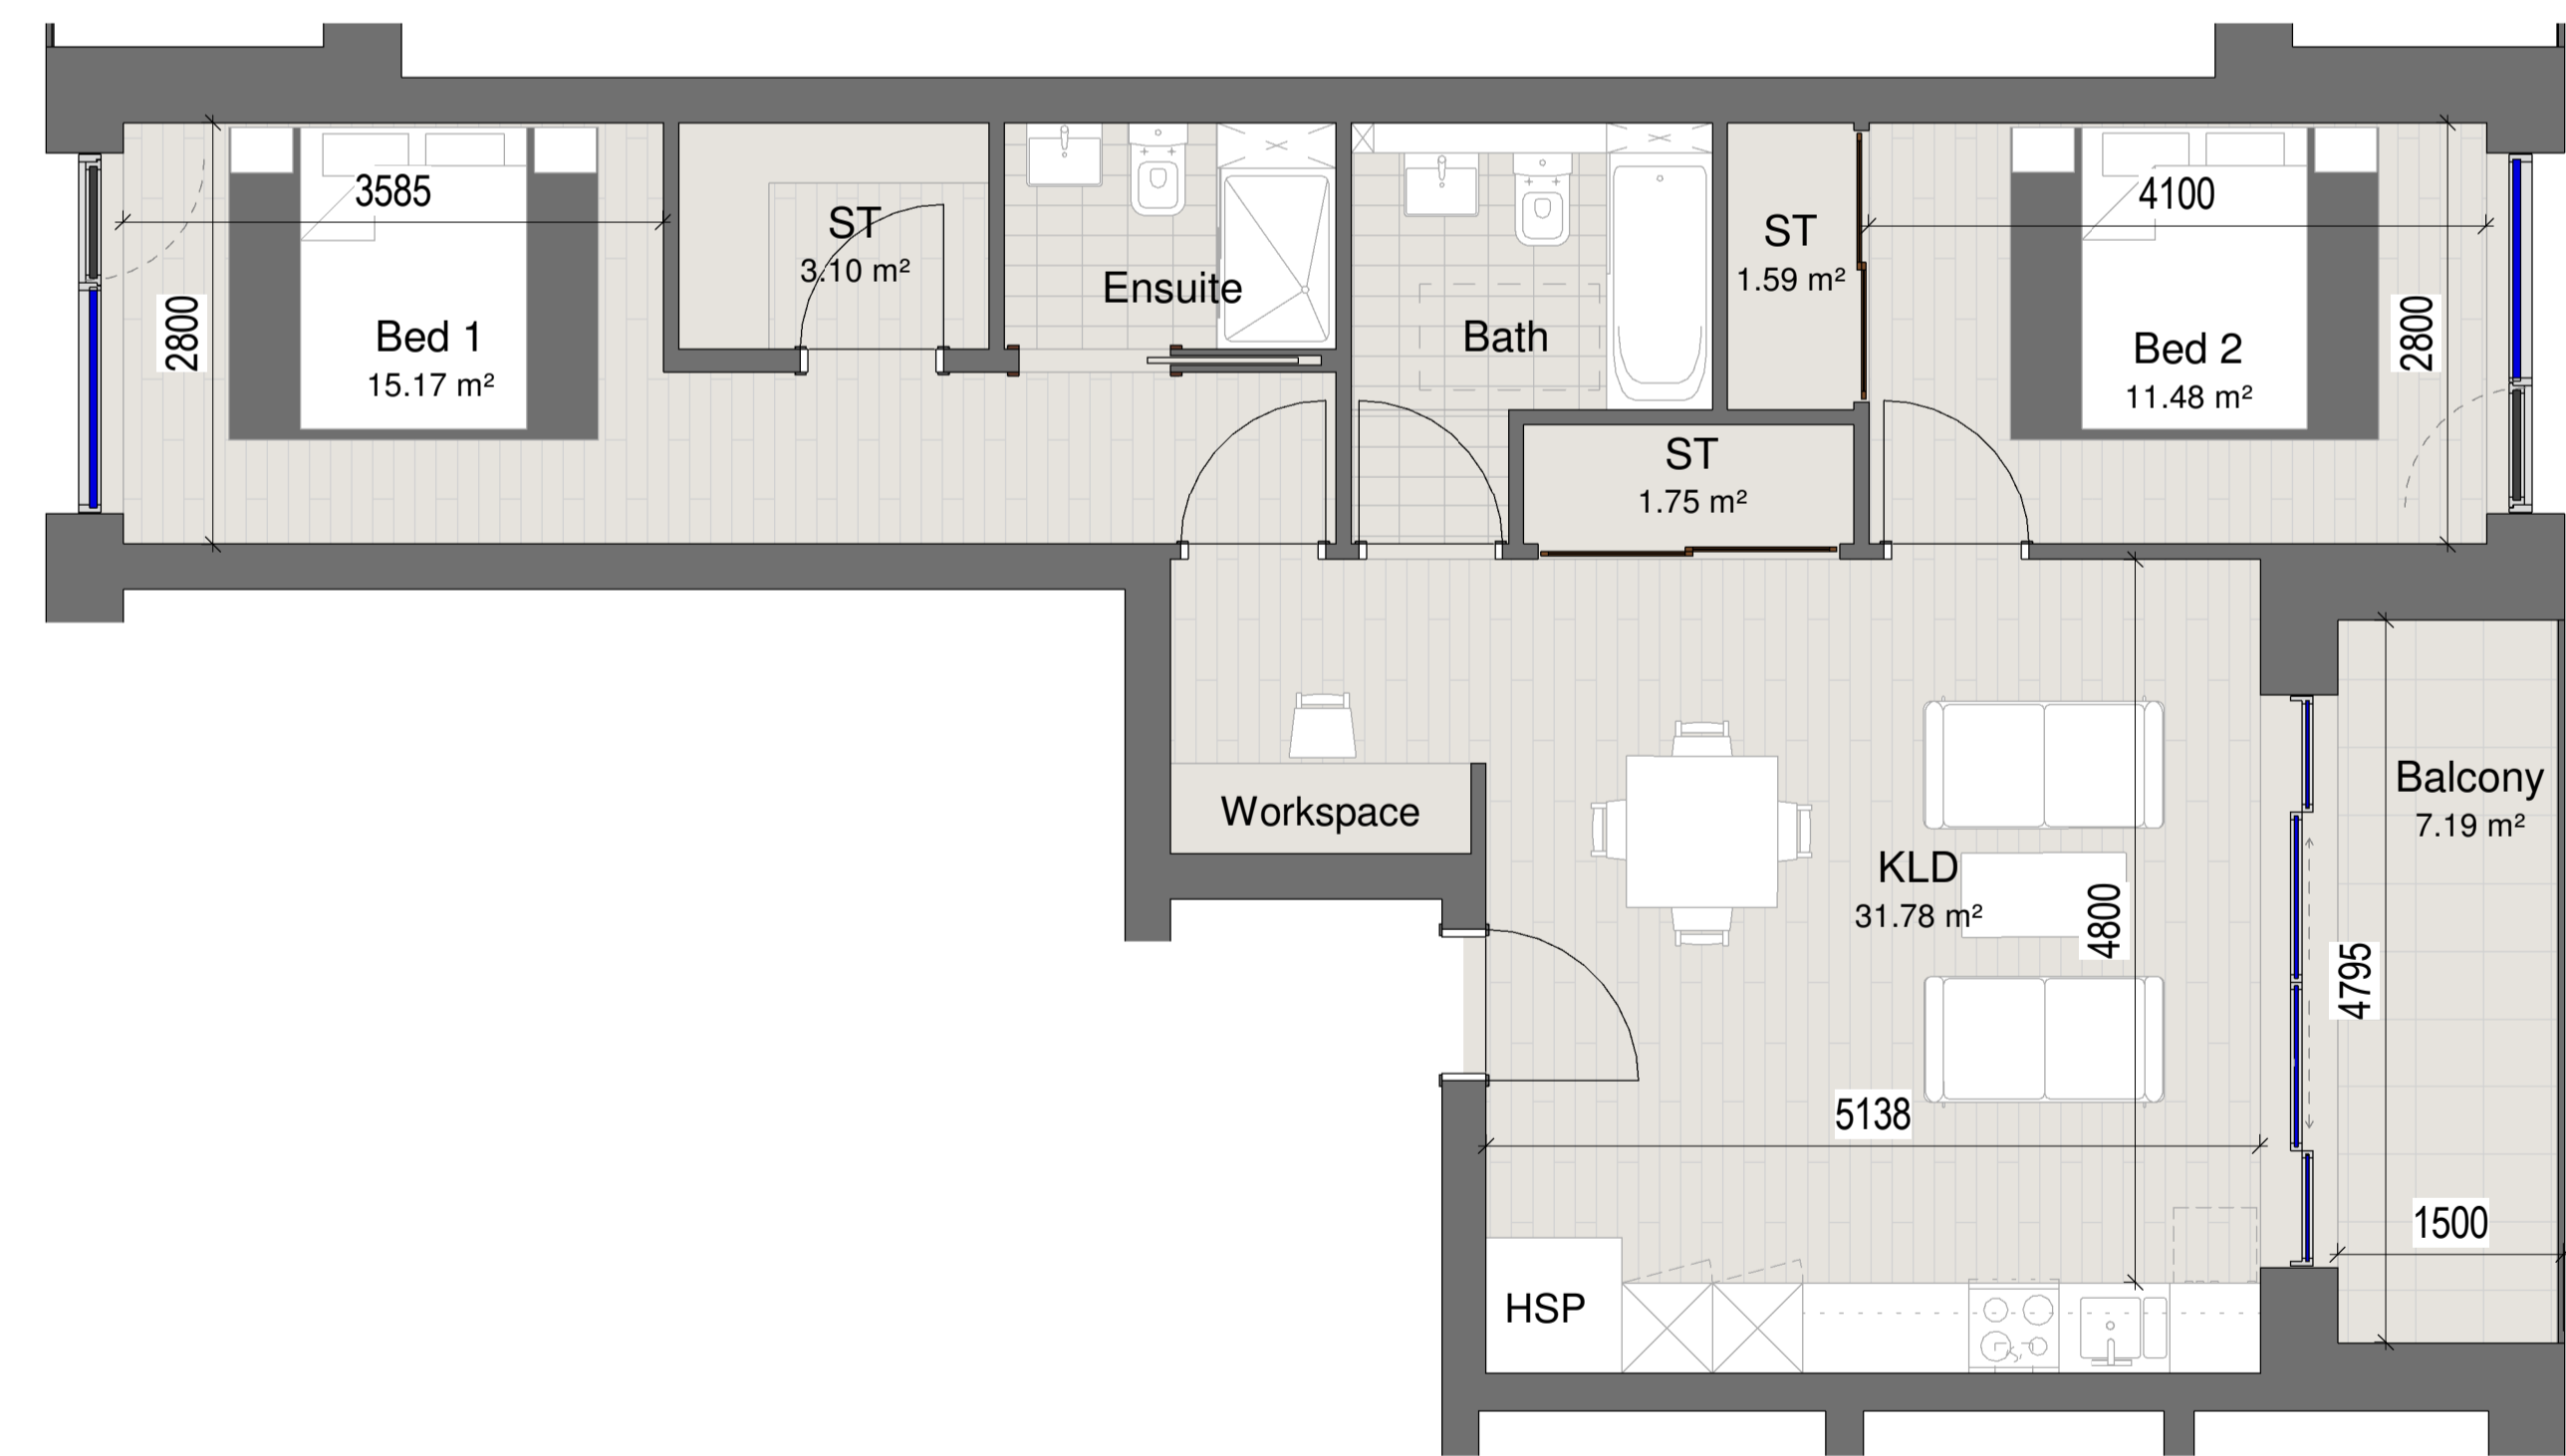

1 **Block C_2 Bed Apartment Type 11**
 1 : 50 Size: 82.3m²
 Total Apartments: 7



2 **Block C_2 Bed Apartment Type 12**
 1 : 50 Size: 76.5m²
 Total Apartments: 5



3 **Block C_2 Bed Apartment Key Plan_Type 11 & 12**
 1 : 200

■ Apartment Type 11
 ■ Apartment Type 12

LEGEND

KLD: Kitchen, Living and Dining Room
 ST: Storage Cupboard / Wardrobe
 ST/HSP: Storage Cupboard / Heat Source Pump
 HSP: Heat Source Pump Cupboard

Copyright of this drawing is vested in the architect and it must not be copied or reproduced without consent. Figures dimensions only are to be taken from this drawing. All contractors must visit site and be responsible for setting and checking all dimensions versus their work. PLUS Architecture are to be advised of any variation between drawings and site conditions.
 DO NOT SCALE DIMENSIONS FROM DRAWINGS. © 2021 PLUS ARCHITECTURE

REV.	DATE:	DETAILS:	INITIALS:

PROJECT:	CLIENT:	TITLE:	ISSUE TYPE:
North London Business Park	The Corner Group	Block C_2 Bedroom Apartment type 11 & 12	Planning

PROJECT:	DRAWING NO.:	DRAWN BY.:	CHECKED BY.:
211	211_C_09_11	JG	DT

DATE:	REVISION NO.:	SCALE AT A1.:	SCALE AT A3.:
21/06/2021	As indicated	As indicated	As indicated

PLUS ARCHITECTURE
 Chancery Lane, Dublin 8, Ireland. W: www.plusarchitecture.ie T: 353 (0) 1 521 3378