


1 Block C_3 Bedroom Apartment type 03
1 : 50
Size: 95.7m²
Total Apartments: 6

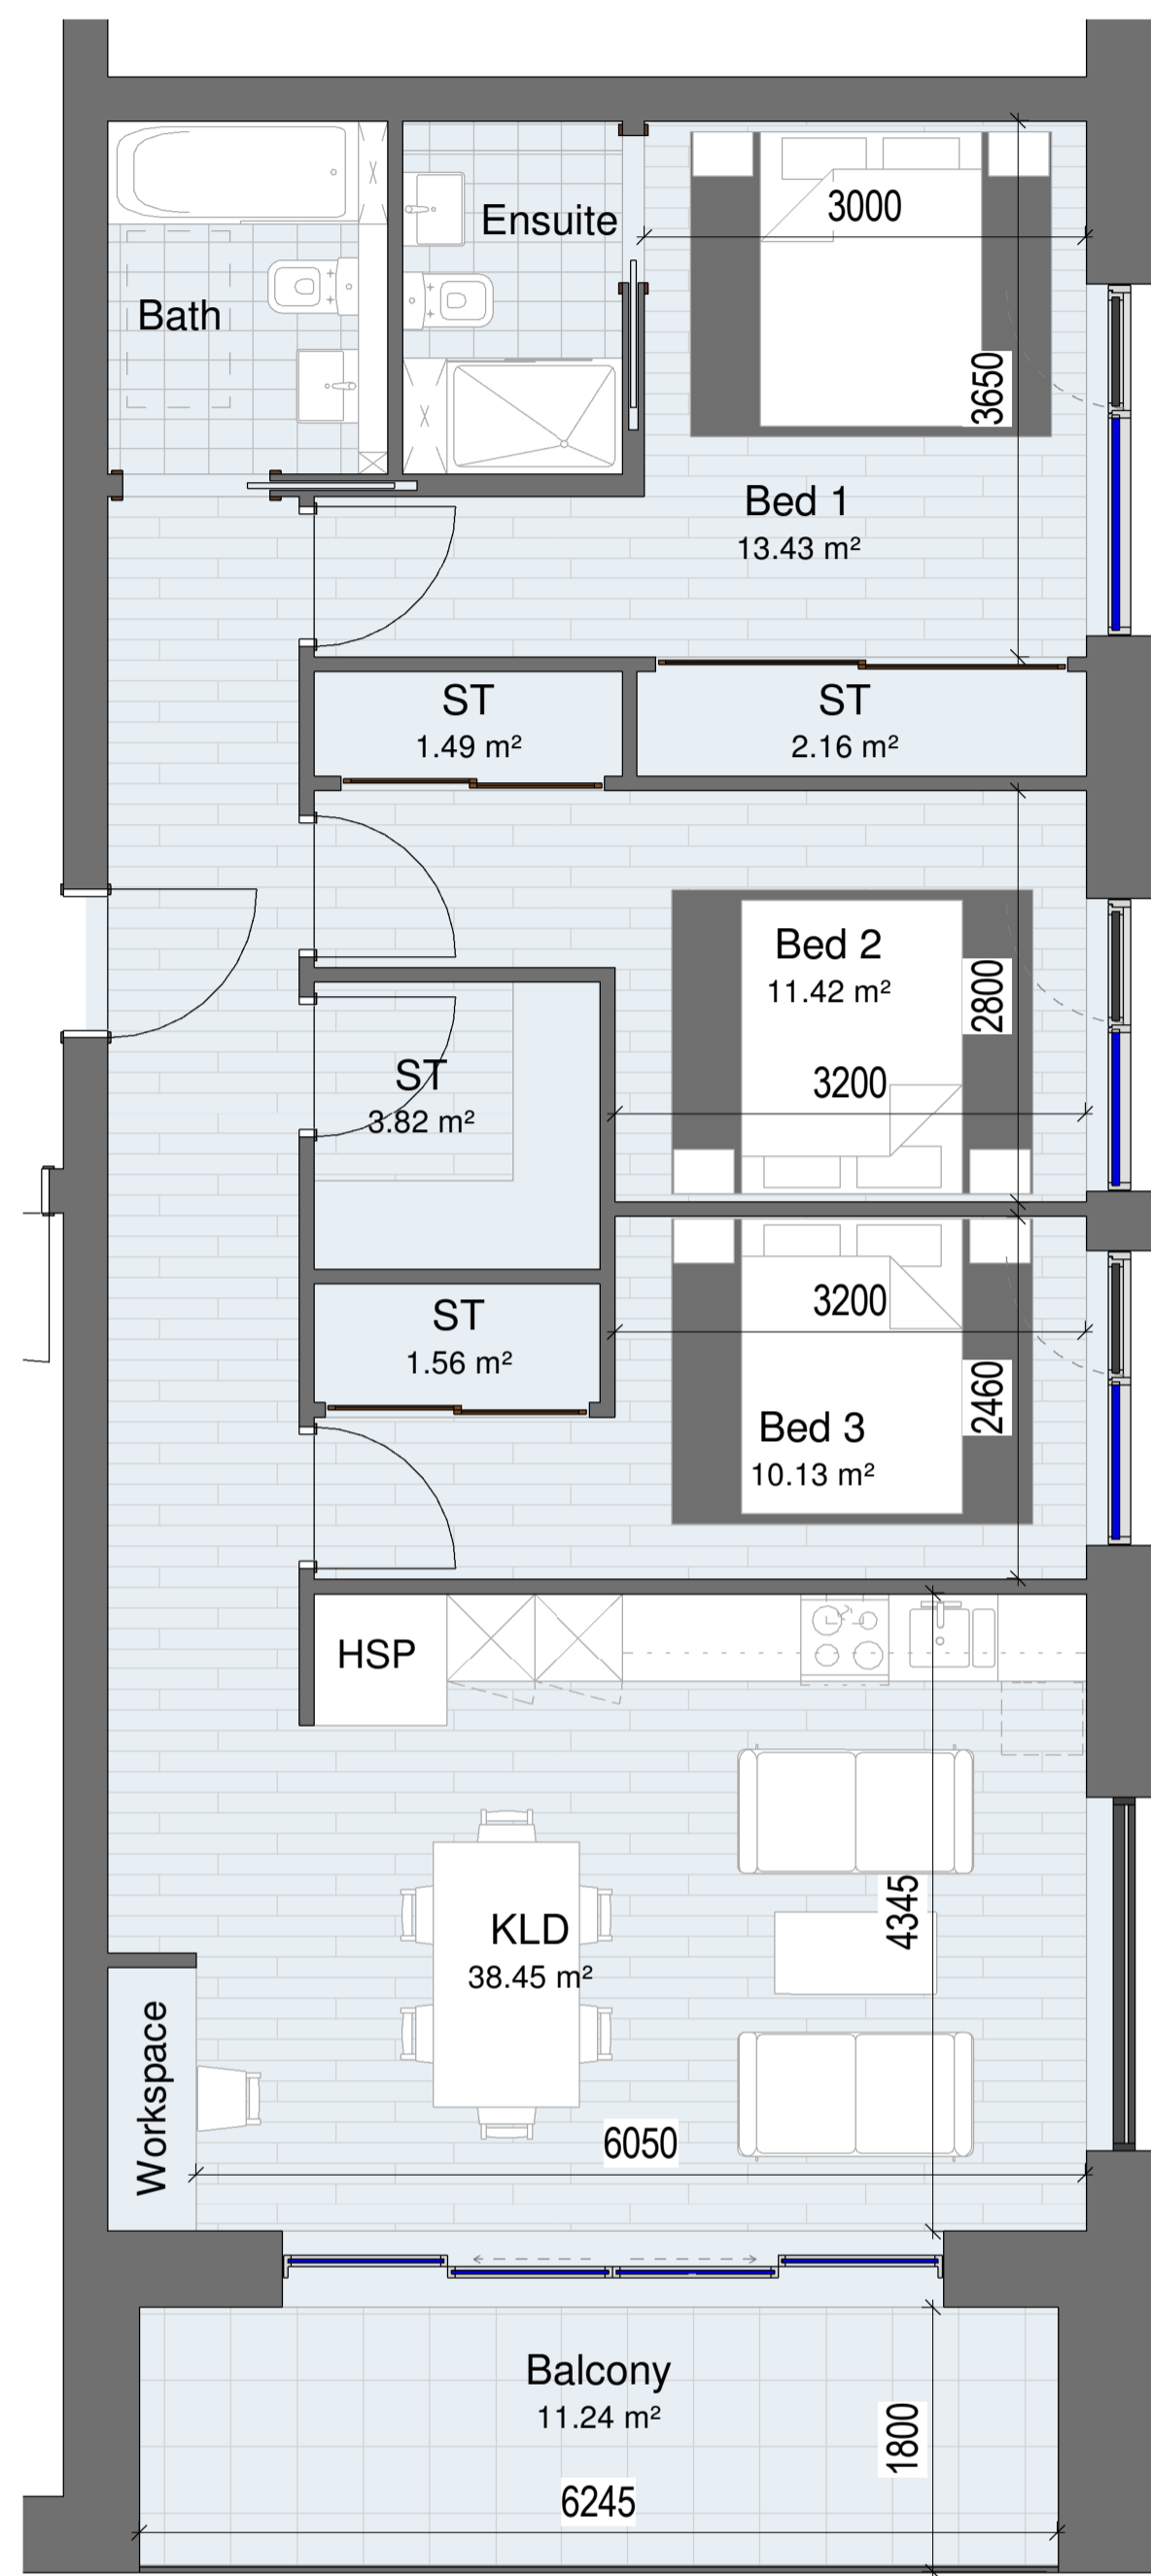

2 Block C_3 Bedroom Apartment type 04
1 : 50
Size: 95.5m²
Total Apartments: 4




3 Block C_3 Bedroom Apartment Key Plan_Type 03 & 04
1 : 200

■ Apartment Type 03
■ Apartment Type 04

REV.	DATE:	DETAILS:	INITIALS:

LEGEND
 KLD: Kitchen, Living and Dining Room
 ST: Storage Cupboard / Wardrobe
 ST/HSP: Storage Cupboard / Heat Source Pump
 HSP: Heat Source Pump Cupboard

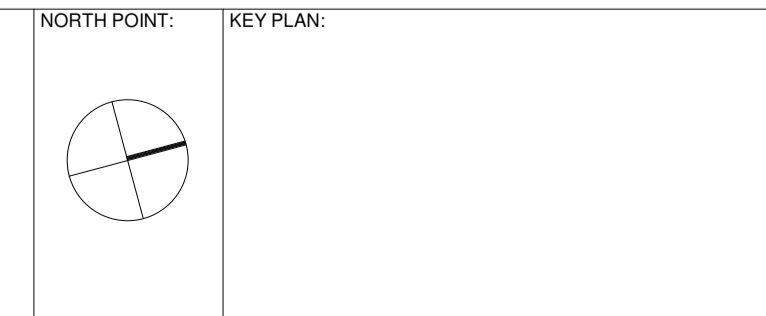

PLUSARCHITECTURE Chancery Lane, Dublin 8, Ireland. W: www.plusarchitecture.ie T: 353 (0) 1 521 3378		
PROJECT: North London Business Park	PROJECT: 211	DATE: 21/06/2021
CLIENT: The Corner Group	DRAWING NO.: 211_C_09_16	REVISION NO.:
TITLE: Block C_3 Bedroom Apartment type 03 & 04	DRAWN BY: JG	SCALE AT A1: As indicated
ISSUE TYPE: Planning	CHECKED BY: DT	SCALE AT A3:

Copyright of this drawing is vested in the architect and it must not be copied or reproduced without consent. Figures and dimensions are to be taken from this drawing. All contractors must refer to and be responsible for setting and checking all dimensions against their work. PLUS Architecture are to be advised of any variation between drawings and site conditions.