



1 Block D\_1 Bedroom Apartment Type 01  
 1 : 50 Size: 62.6m<sup>2</sup>  
 Total Apartments: 10

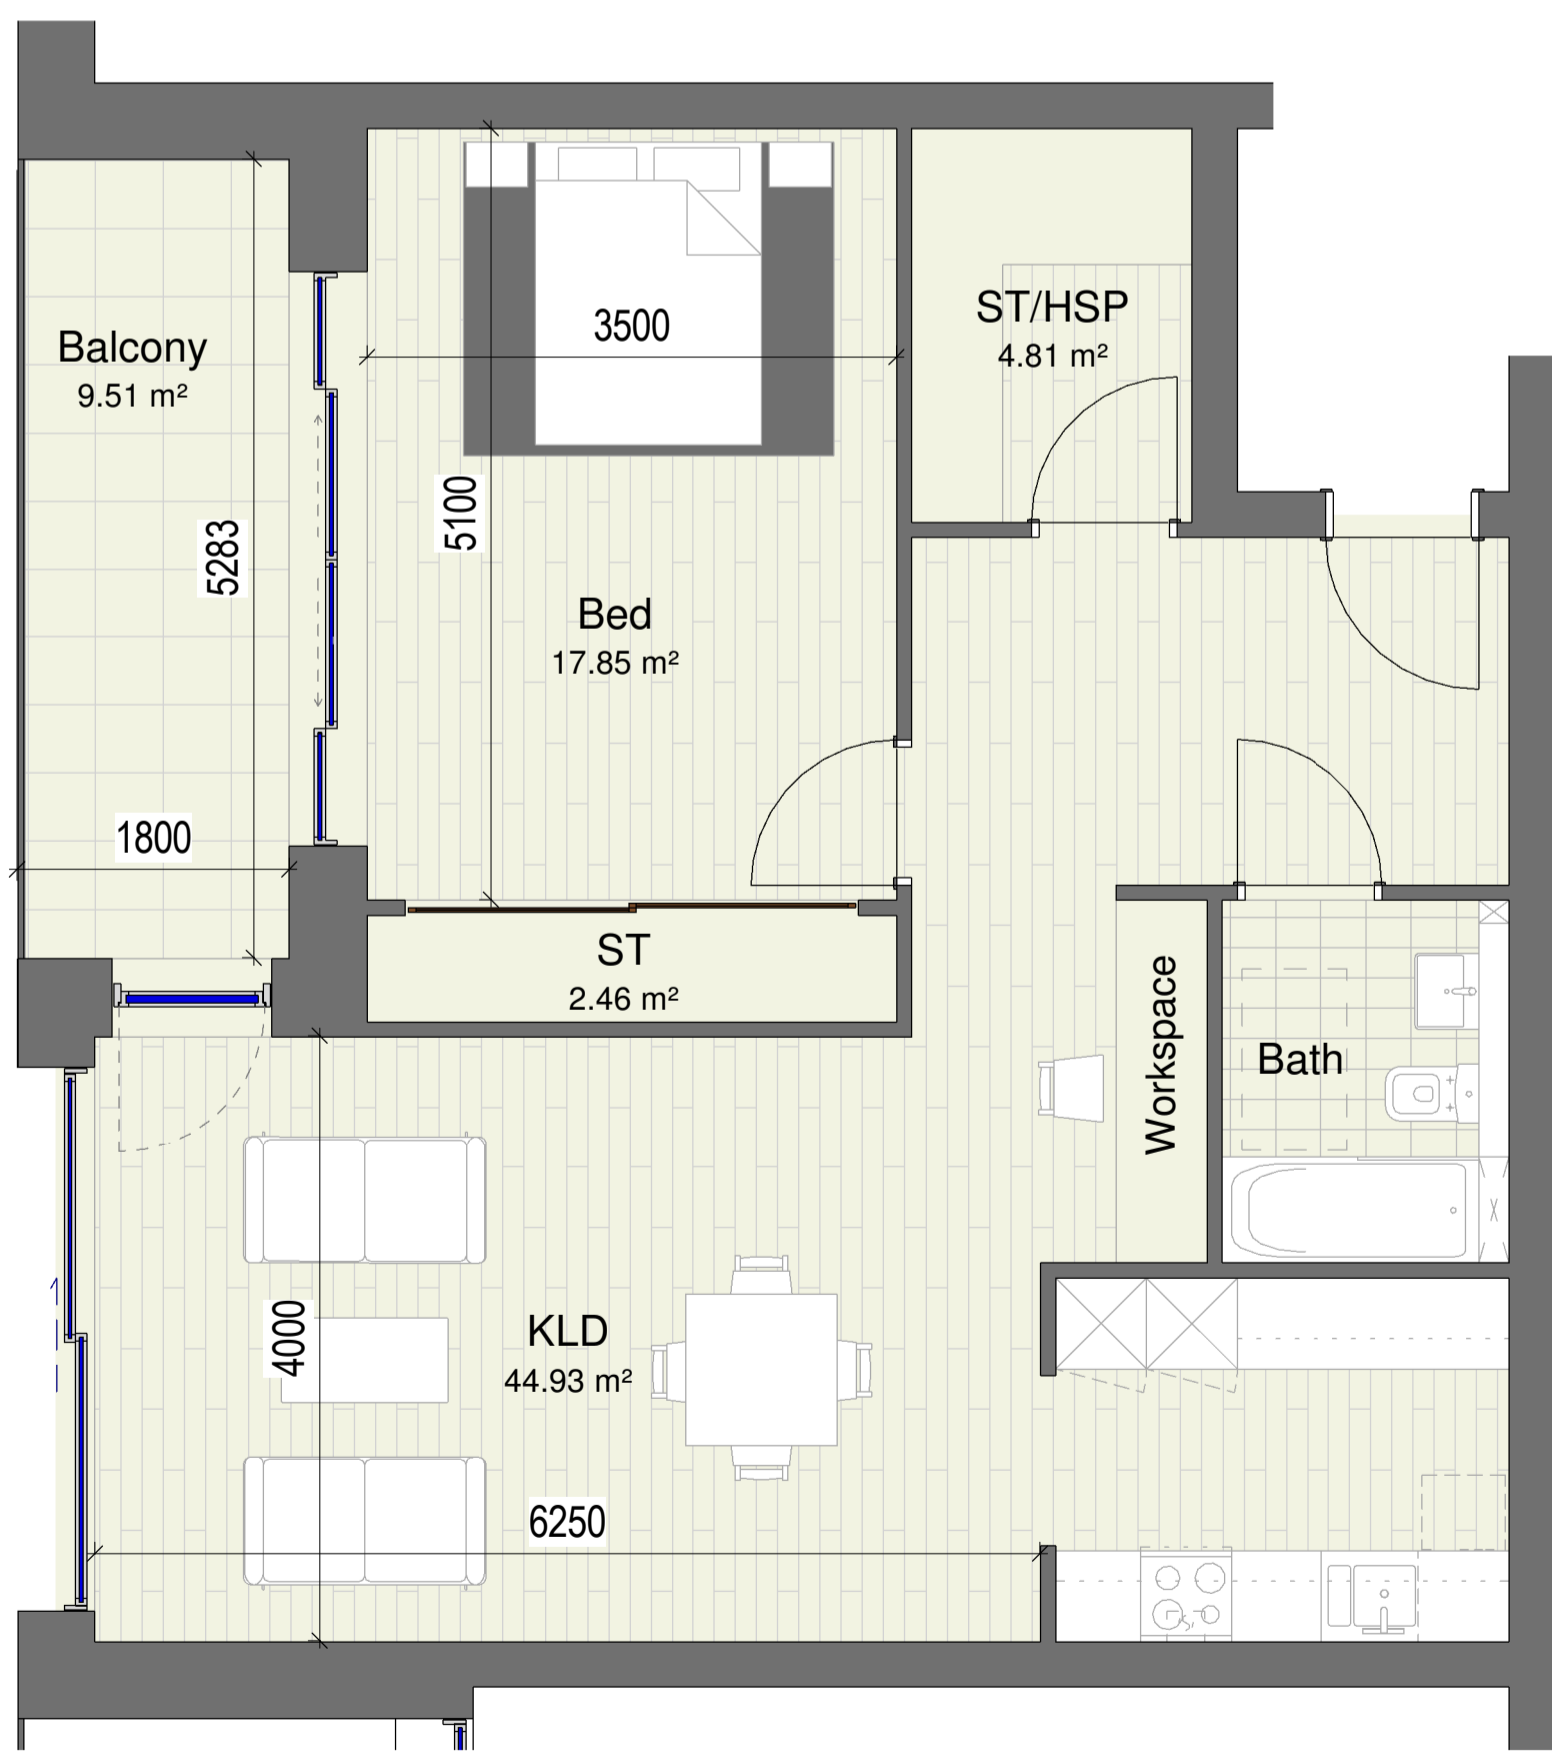

2 Block D\_1 Bedroom Apartment Type 02  
 1 : 50 Size: 77.0m<sup>2</sup>  
 Total Apartments: 1

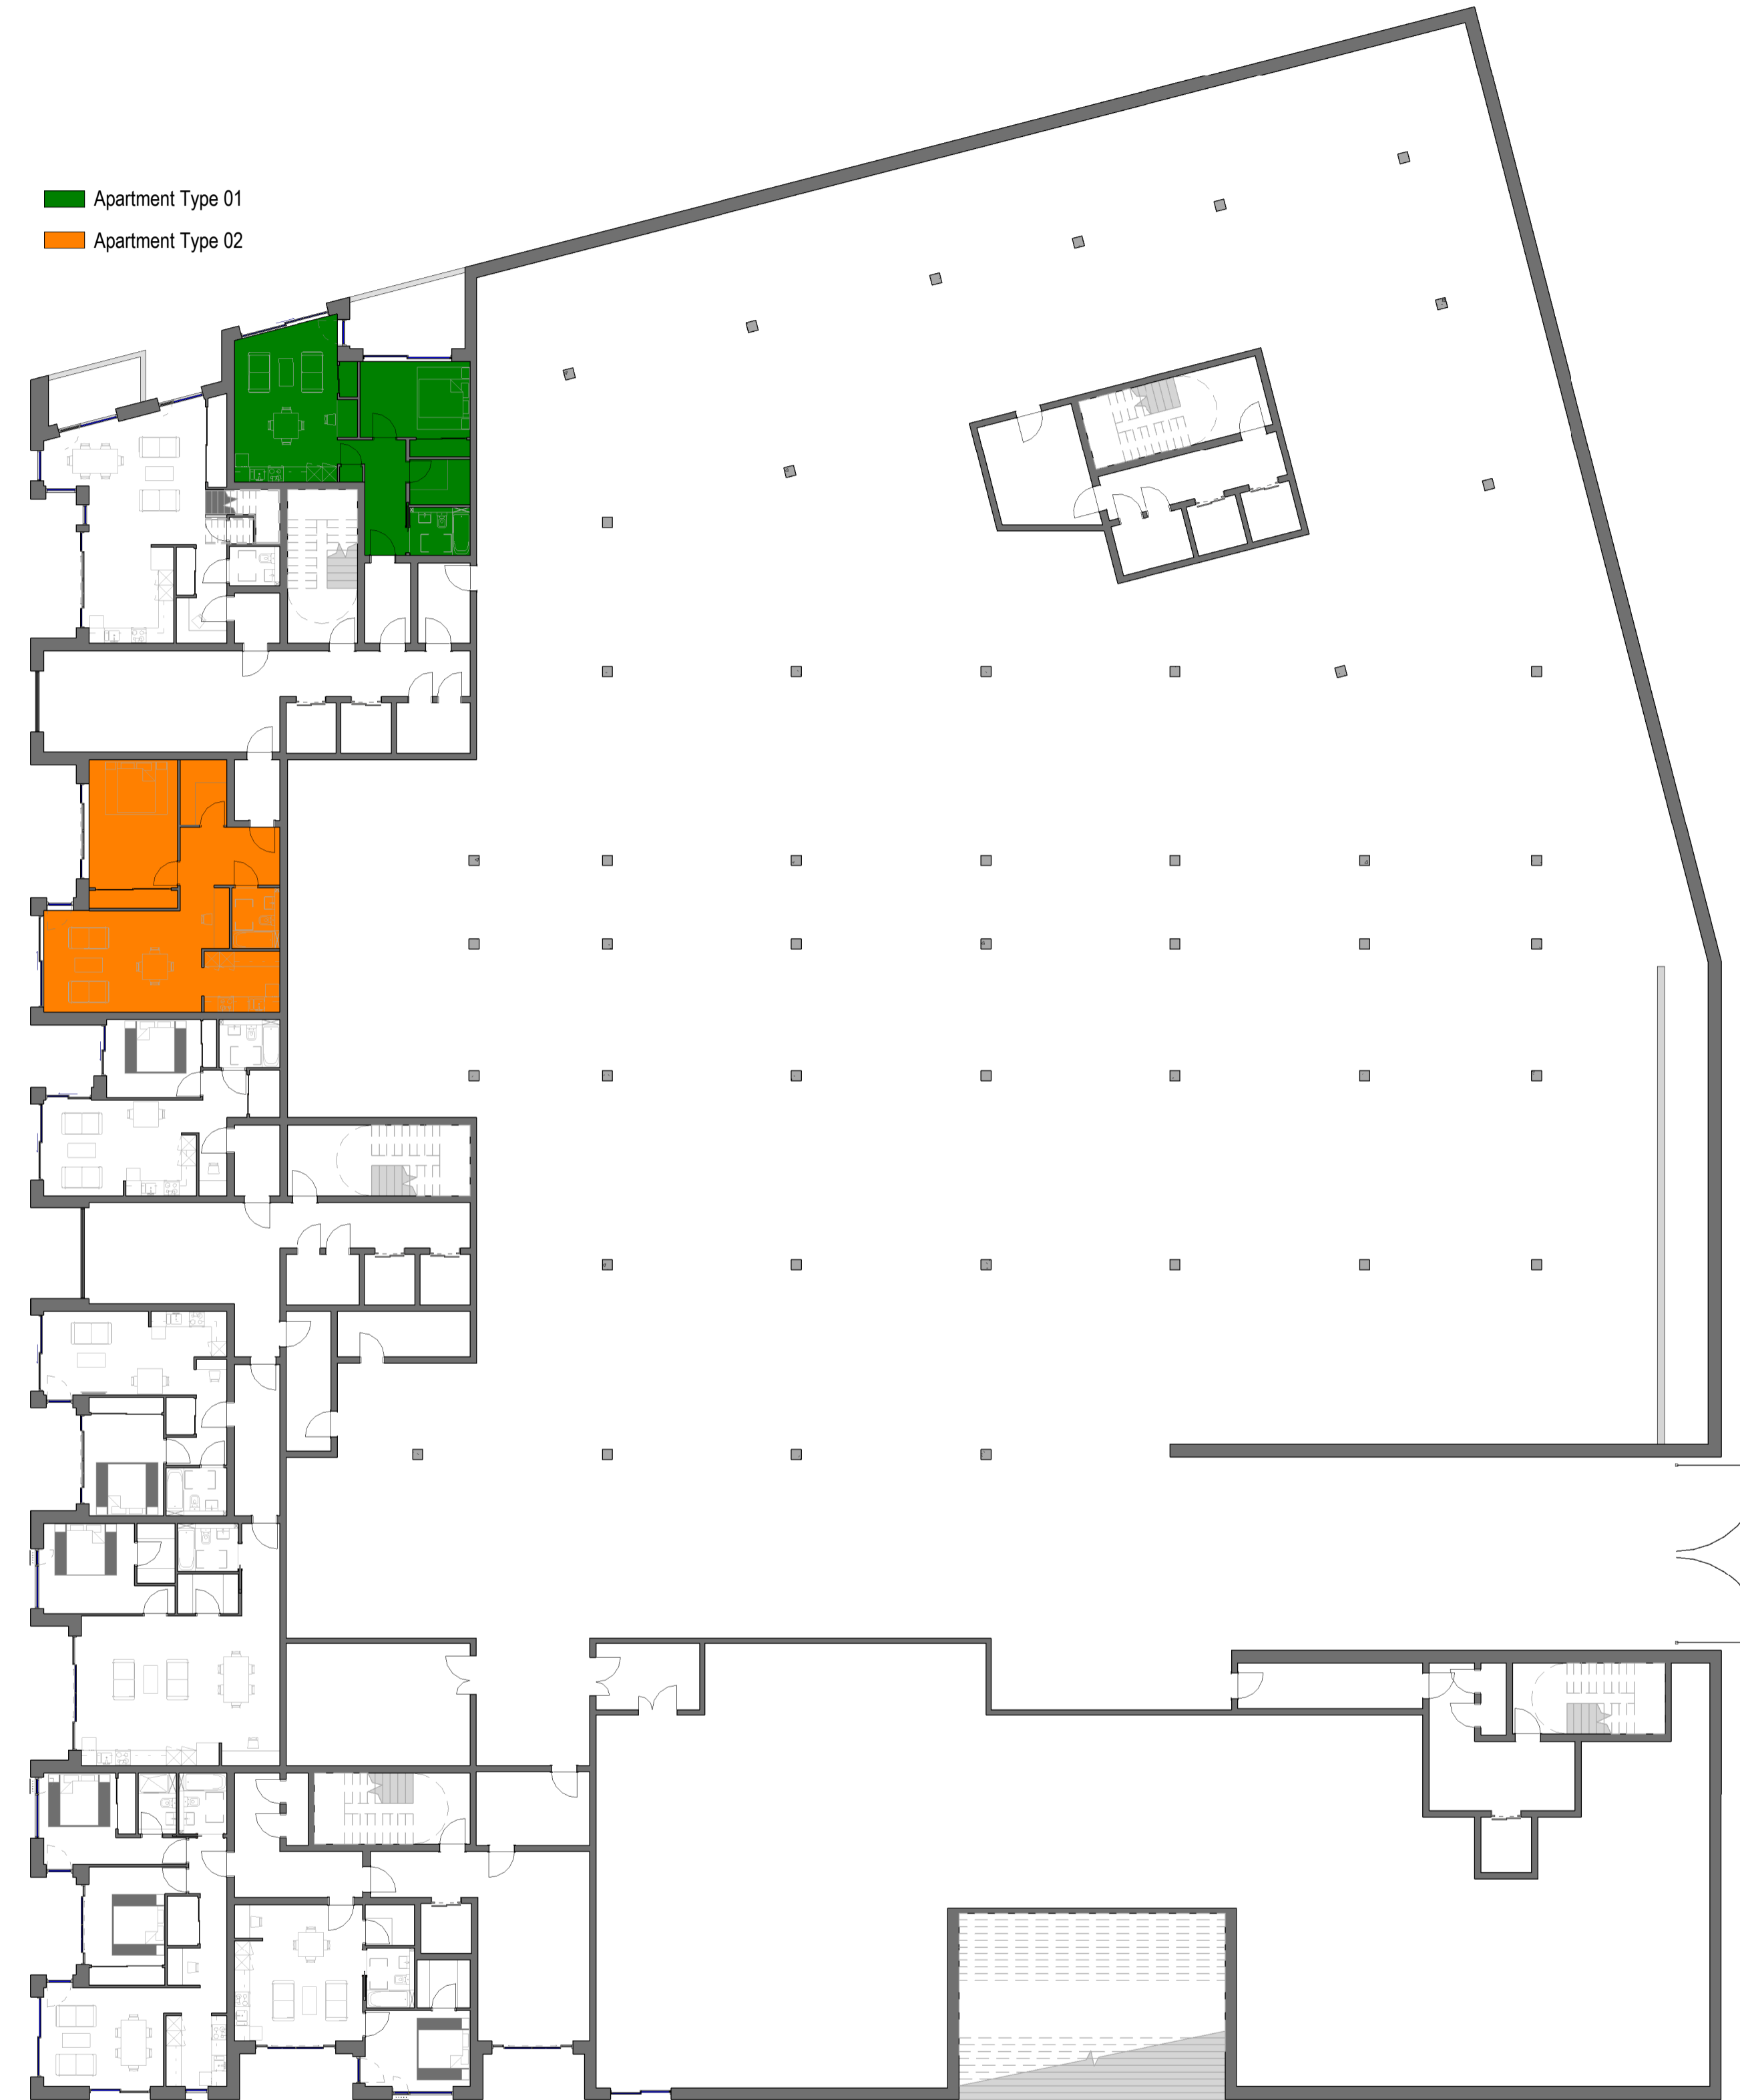


3 Block D\_1 Bedroom Apartment Key Plan type 01 & 02  
 1 : 200

REV.	DATE:	DETAILS:	INITIALS:

LEGEND  
 KLD: Kitchen, Living and Dining Room  
 ST: Storage Cupboard / Wardrobe  
 ST/HSP: Storage Cupboard / Heat Source Pump  
 HSP: Heat Source Pump Cupboard

Copyright of this drawing is vested in the architect and it must not be copied or reproduced without consent. Figures dimensions only are to be taken from this drawing. All contractors must visit site and be responsible for setting and checking all dimensions versus their work. PLUS Architecture are to be advised of any variation between drawings and site conditions.  
 02/07/2021 09:58:00 AM

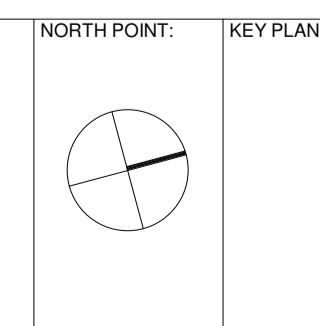

<b>PLUSARCHITECTURE</b>		
<small>Chancery Lane, Dublin 8, Ireland. W: www.plusarchitecture.ie T: 353 (0) 1 521 3378</small>		
PROJECT:	211	DATE:
PROJECT:	North London Business Park	21/06/2021
CLIENT:	The Corner Group	DRAWING NO.:
TITLE:	Block D_1 Bedroom Apartment type 01 & 02	211_D_09_01
ISSUE TYPE:	Planning	REVISION NO.:
		As indicated
		CHECKED BY:
		DT
		SCALE AT A3:
		As indicated