



1 **Block D_1 Bedroom Apartment Type 05**
 1 : 50 Size: 80.8m²
Total Apartments: 1

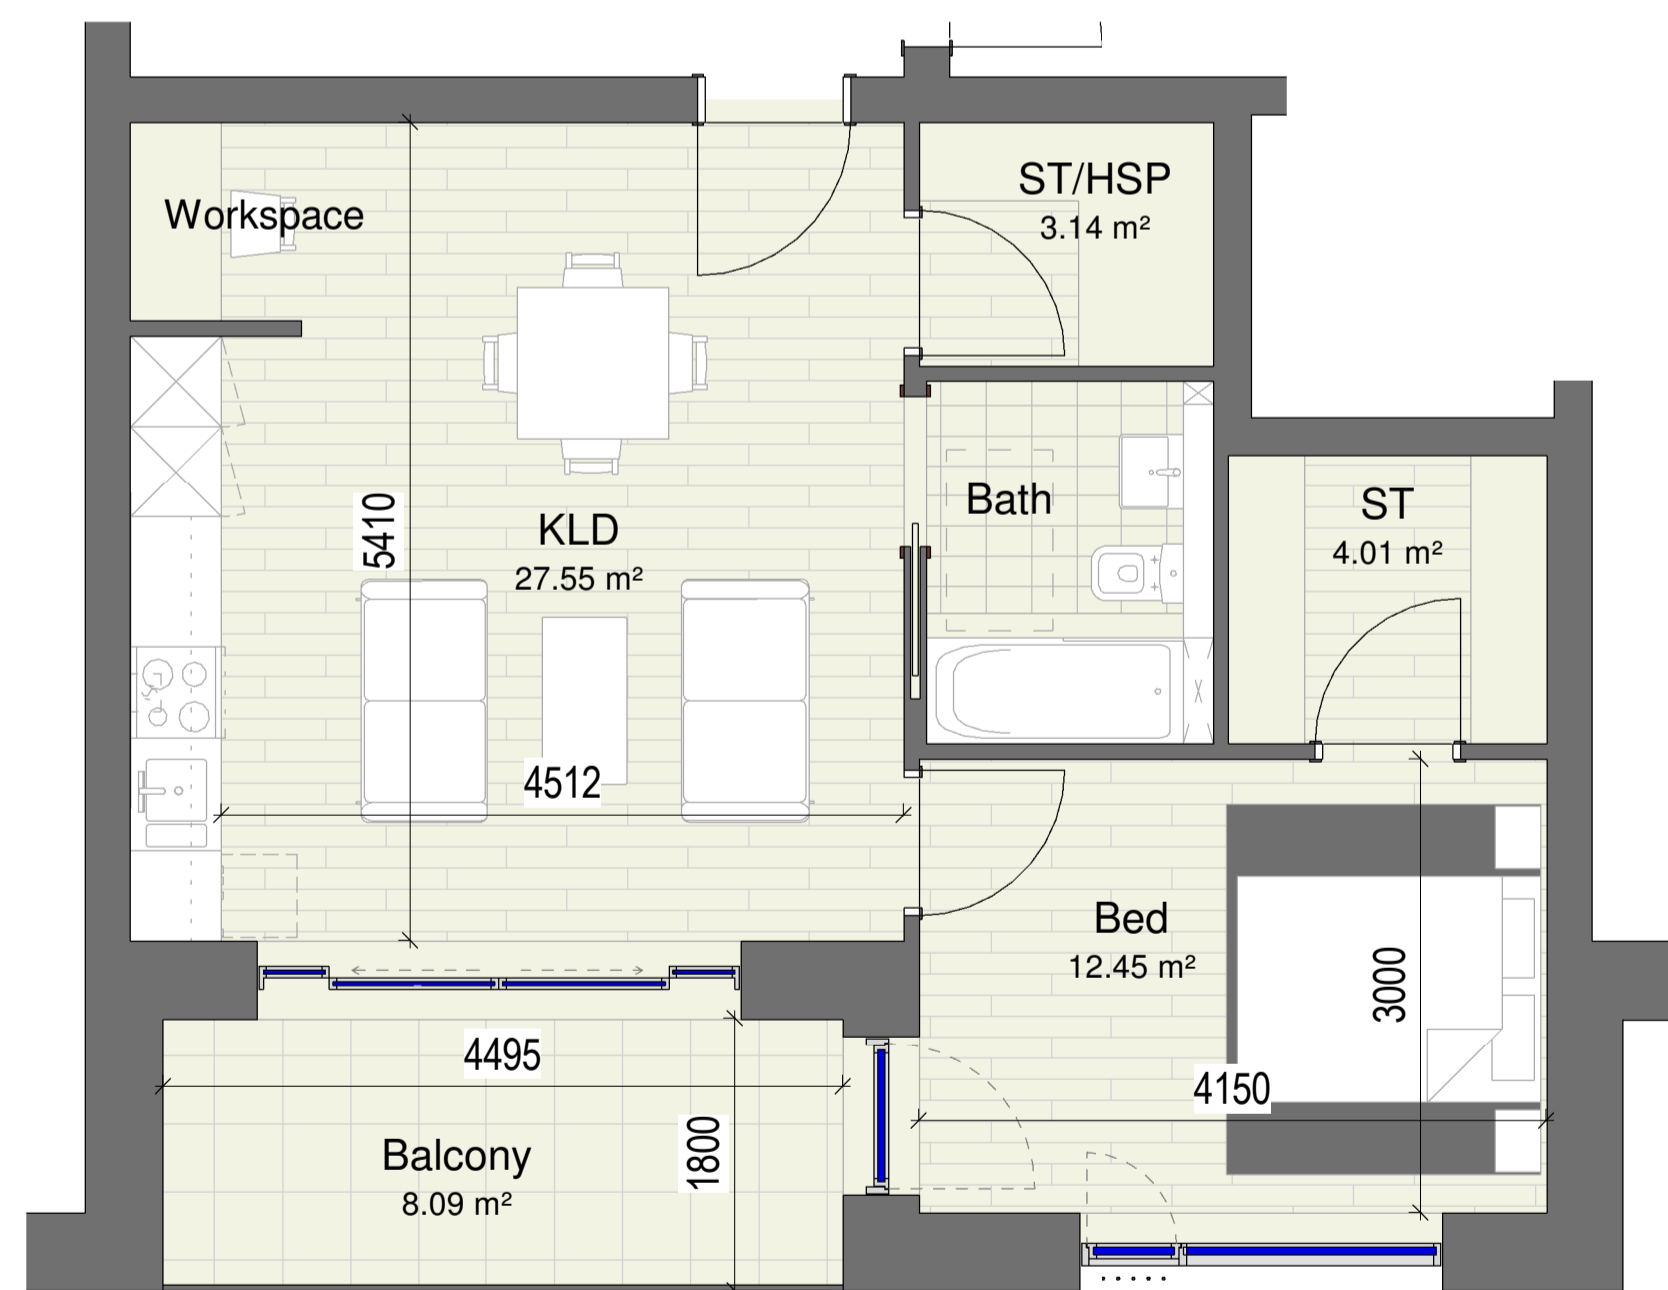

2 **Block D_1 Bedroom Apartment Type 06**
 1 : 50 Size: 53.3m²
Total Apartments: 7

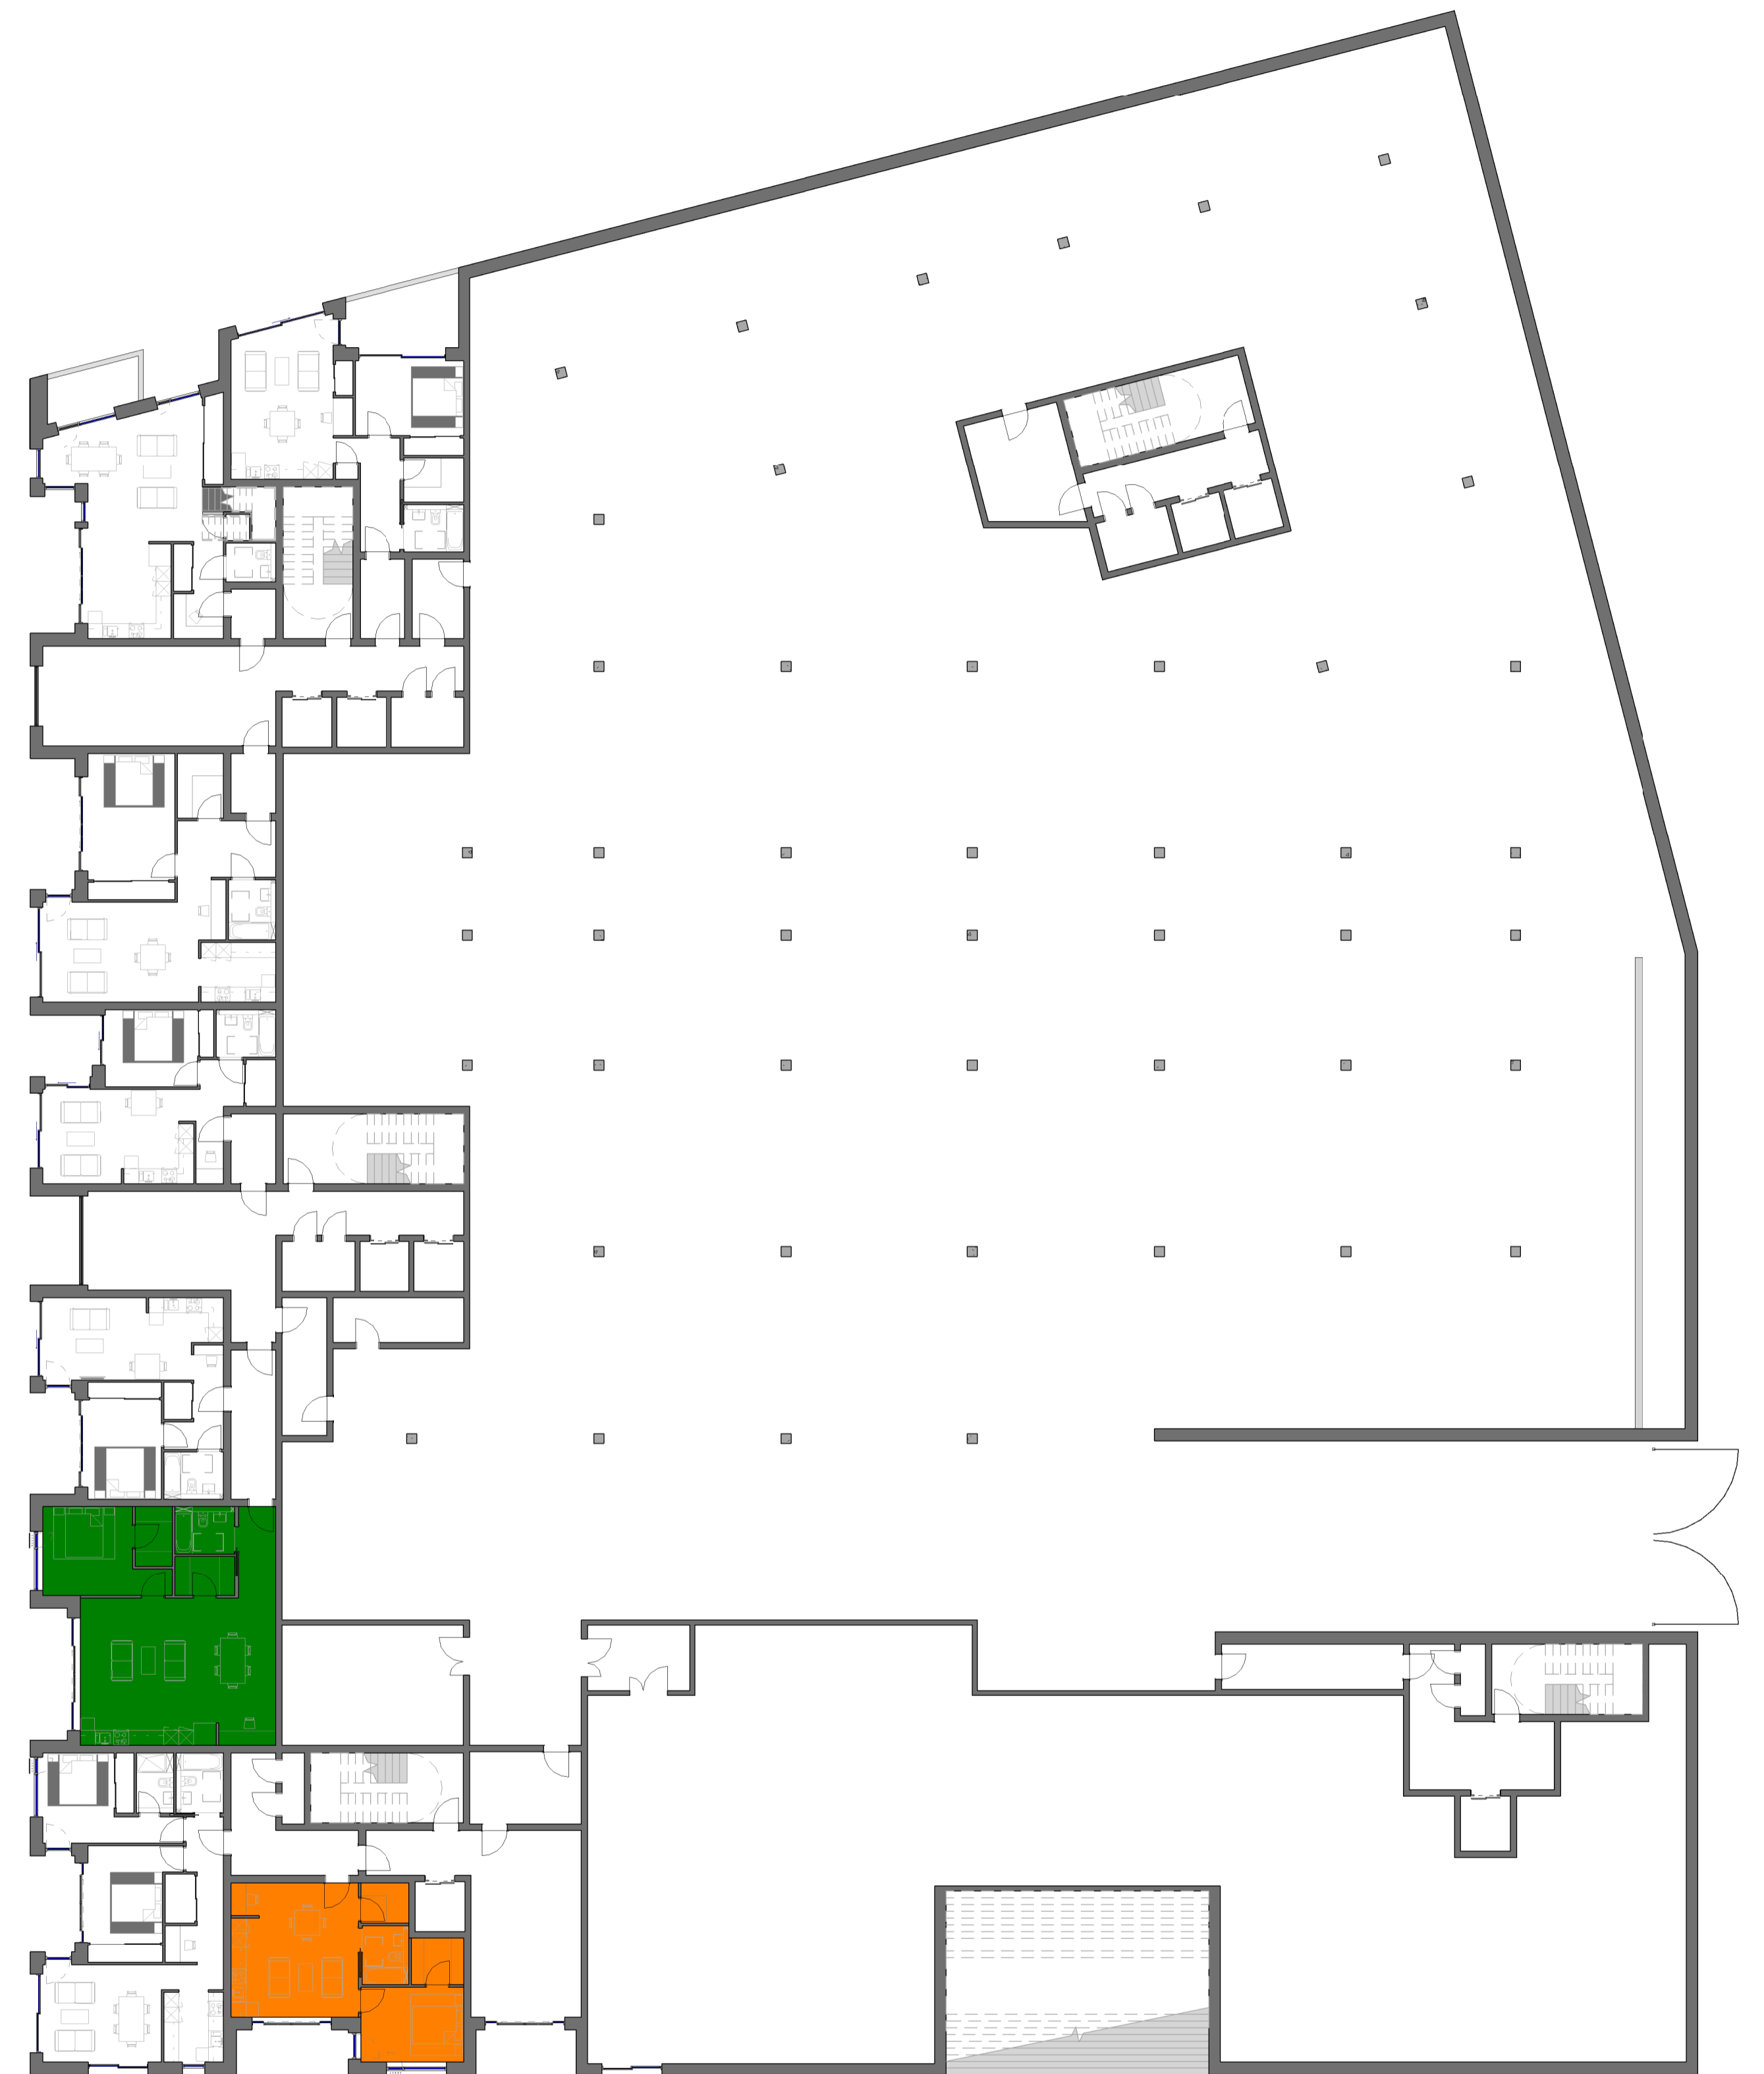


3 **Block D_1 Bedroom Apartment Key Plan type 05 & 06**
 1 : 200

■ Apartment Type 05
 ■ Apartment Type 06

LEGEND

KLD: Kitchen, Living and Dining Room
 ST: Storage Cupboard / Wardrobe
 ST/HSP: Storage Cupboard / Heat Source Pump
 HSP: Heat Source Pump Cupboard

REV.	DATE:	DETAILS:	INITIALS:

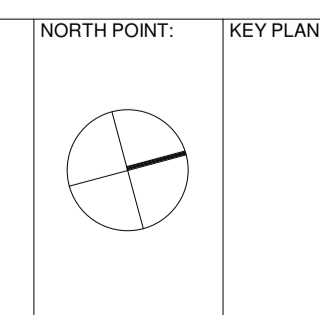

PLUSARCHITECTURE Chancery Lane, Dublin 8, Ireland. W: www.plusarchitecture.ie T: 353 (0) 1 521 3378		
PROJECT: North London Business Park	PROJECT: 211	DATE: 21/06/2021
CLIENT: The Corner Group	DRAWING NO.: 211_D_09_03	REVISION NO.:
TITLE: Block D_1 Bedroom Apartment type 05 & 06	DRAWN BY: JG	SCALE AT A1: As indicated
ISSUE TYPE: Planning	CHECKED BY: DT	SCALE AT A3:

Copyright of this drawing is vested in the architect and it must not be copied or reproduced without consent. Figures dimensions only are to be taken from this drawing. All contractors must not rely and be responsible for setting and checking all dimensions against their work. PLUS Architecture are to be advised of any variation between drawings and the construction. DT: 2021/06/21 09:30:00