


1 Block D_1 Bedroom Apartment Type 07
1 : 50
Size: 54.4m²
Total Apartments: 6

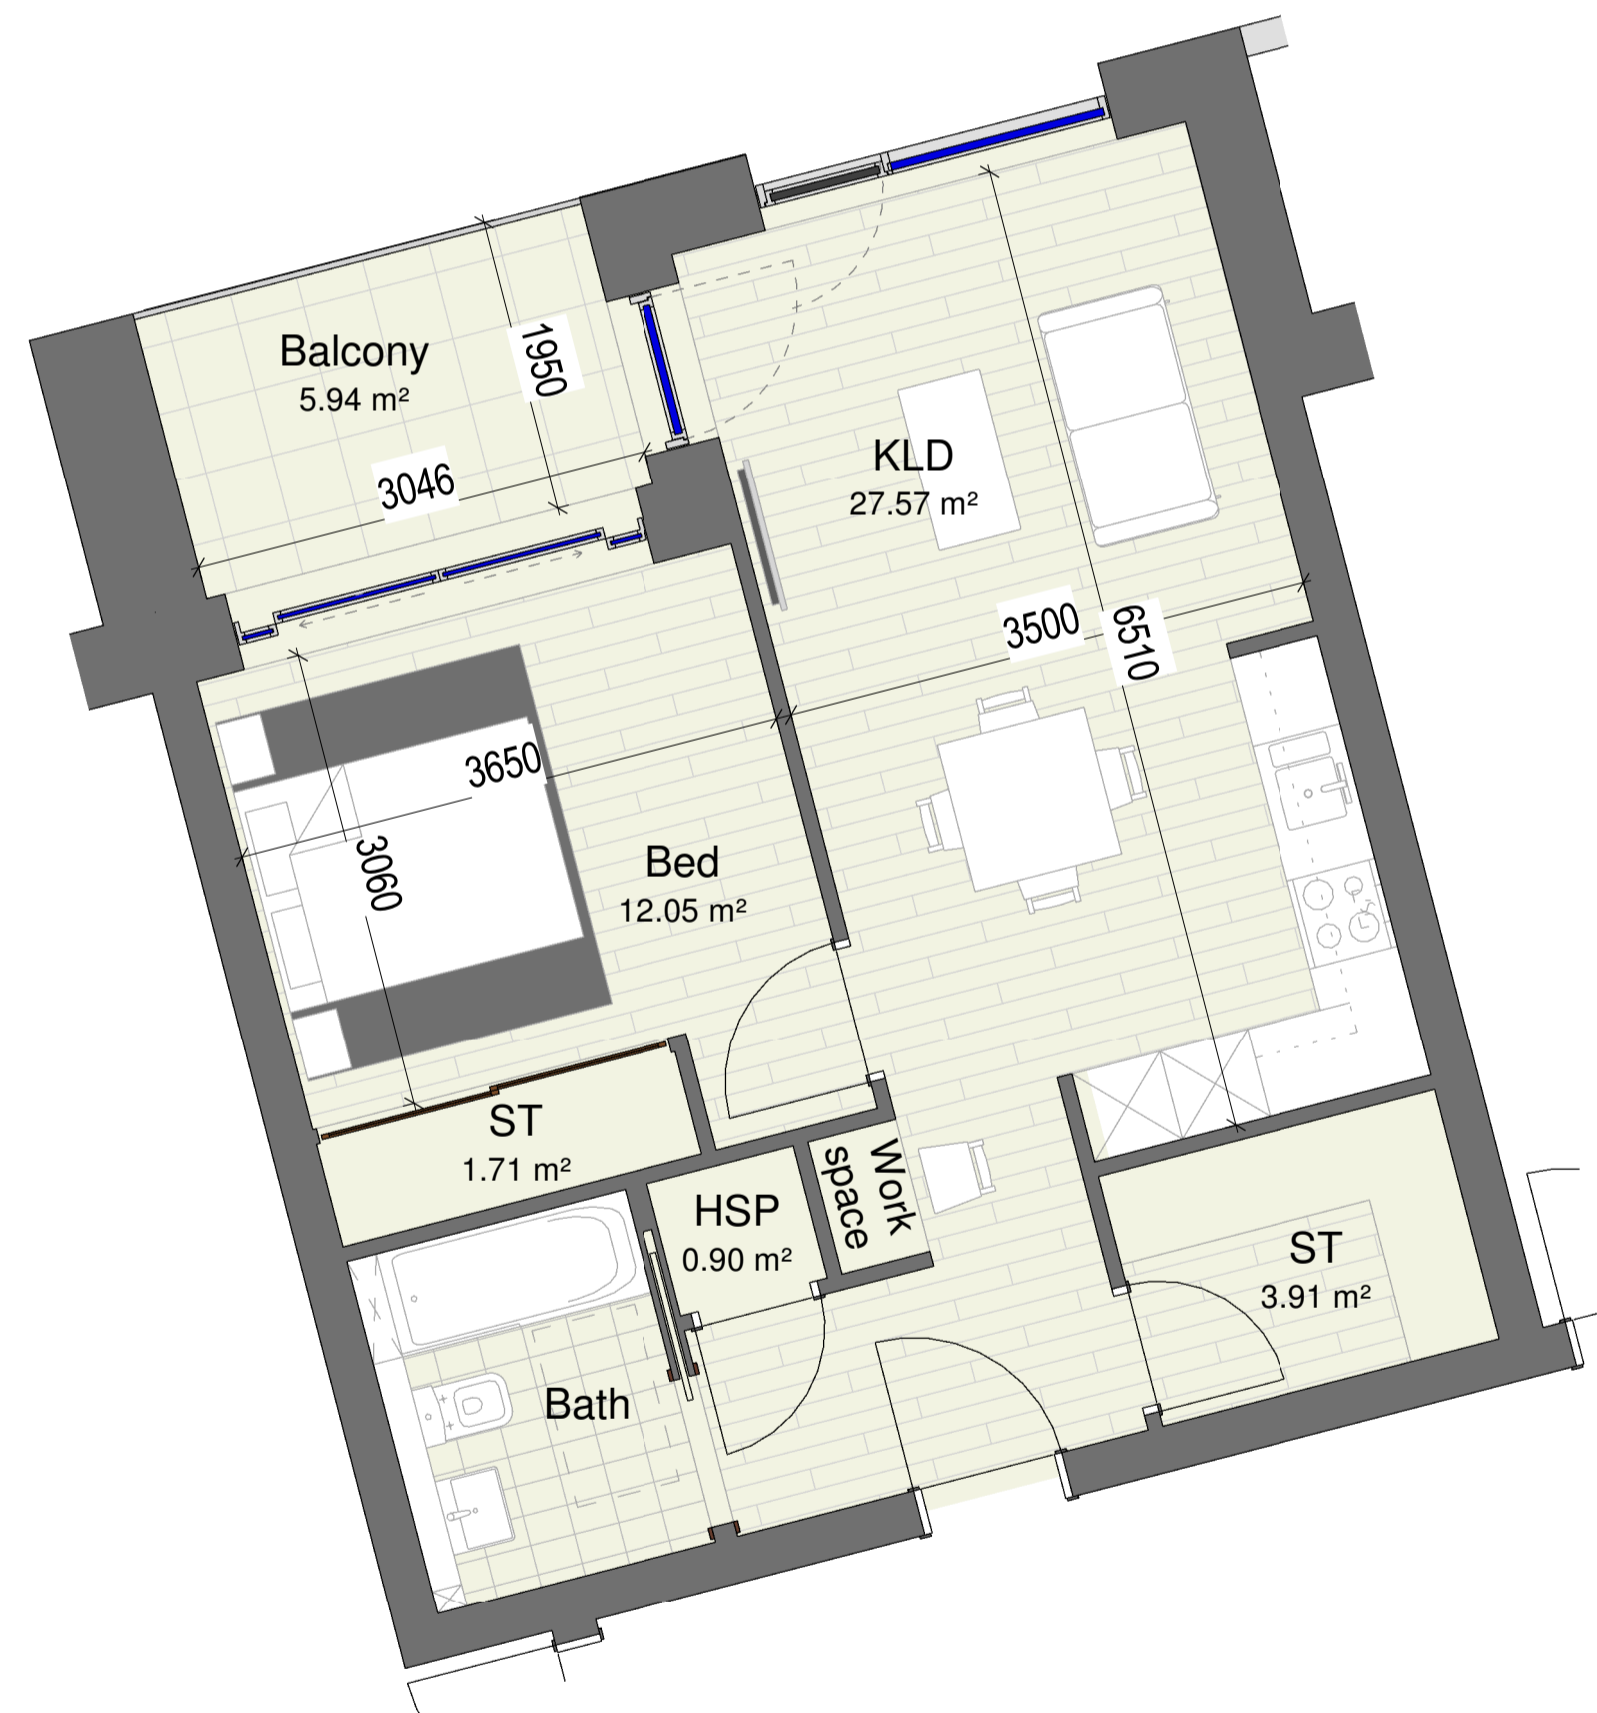

2 Block D_1 Bedroom Apartment Type 08
1 : 50
Size: 52.9m²
Total Apartments: 7



3 Block D_1 Bedroom Apartment Key Plan_Type 07 & 08
1 : 200

■ Apartment Type 07
■ Apartment Type 08


LEGEND

KLD: Kitchen, Living and Dining Room
ST: Storage Cupboard / Wardrobe
ST/HSP: Storage Cupboard / Heat Source Pump
HSP: Heat Source Pump Cupboard

Copyright of this drawing is vested in the architect and it must not be copied or reproduced without consent. Figure dimensions only are to be taken from this drawing. All annotations must not only be responsible for setting and checking all dimensions relative to their work. PLUS Architecture only is to be advised of any variation between drawings and the construction.

REV.	DATE:	DETAILS:	INITIALS:

NORTH POINT: KEY PLAN:

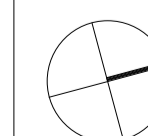

++
PLUSARCHITECTURE

Chancery Lane, Dublin 8, Ireland. W: www.plusarchitecture.ie T: 353 (0) 1 521 3378

PROJECT: North London Business Park	PROJECT: 211	DATE: 21/06/2021
CLIENT: The Corner Group	DRAWING NO.: 211_D_09_04	REVISION NO.:
TITLE: Block D_1 Bedroom Apartment type 07 & 08	DRAWN BY: JG	SCALE AT A1: As indicated
ISSUE TYPE: Planning	CHECKED BY: DT	SCALE AT A3: