


1 **Block D_2 Bedroom Apartment Type 01**
 1 : 50
 Size: 81.1m²
 Total Apartments: 17

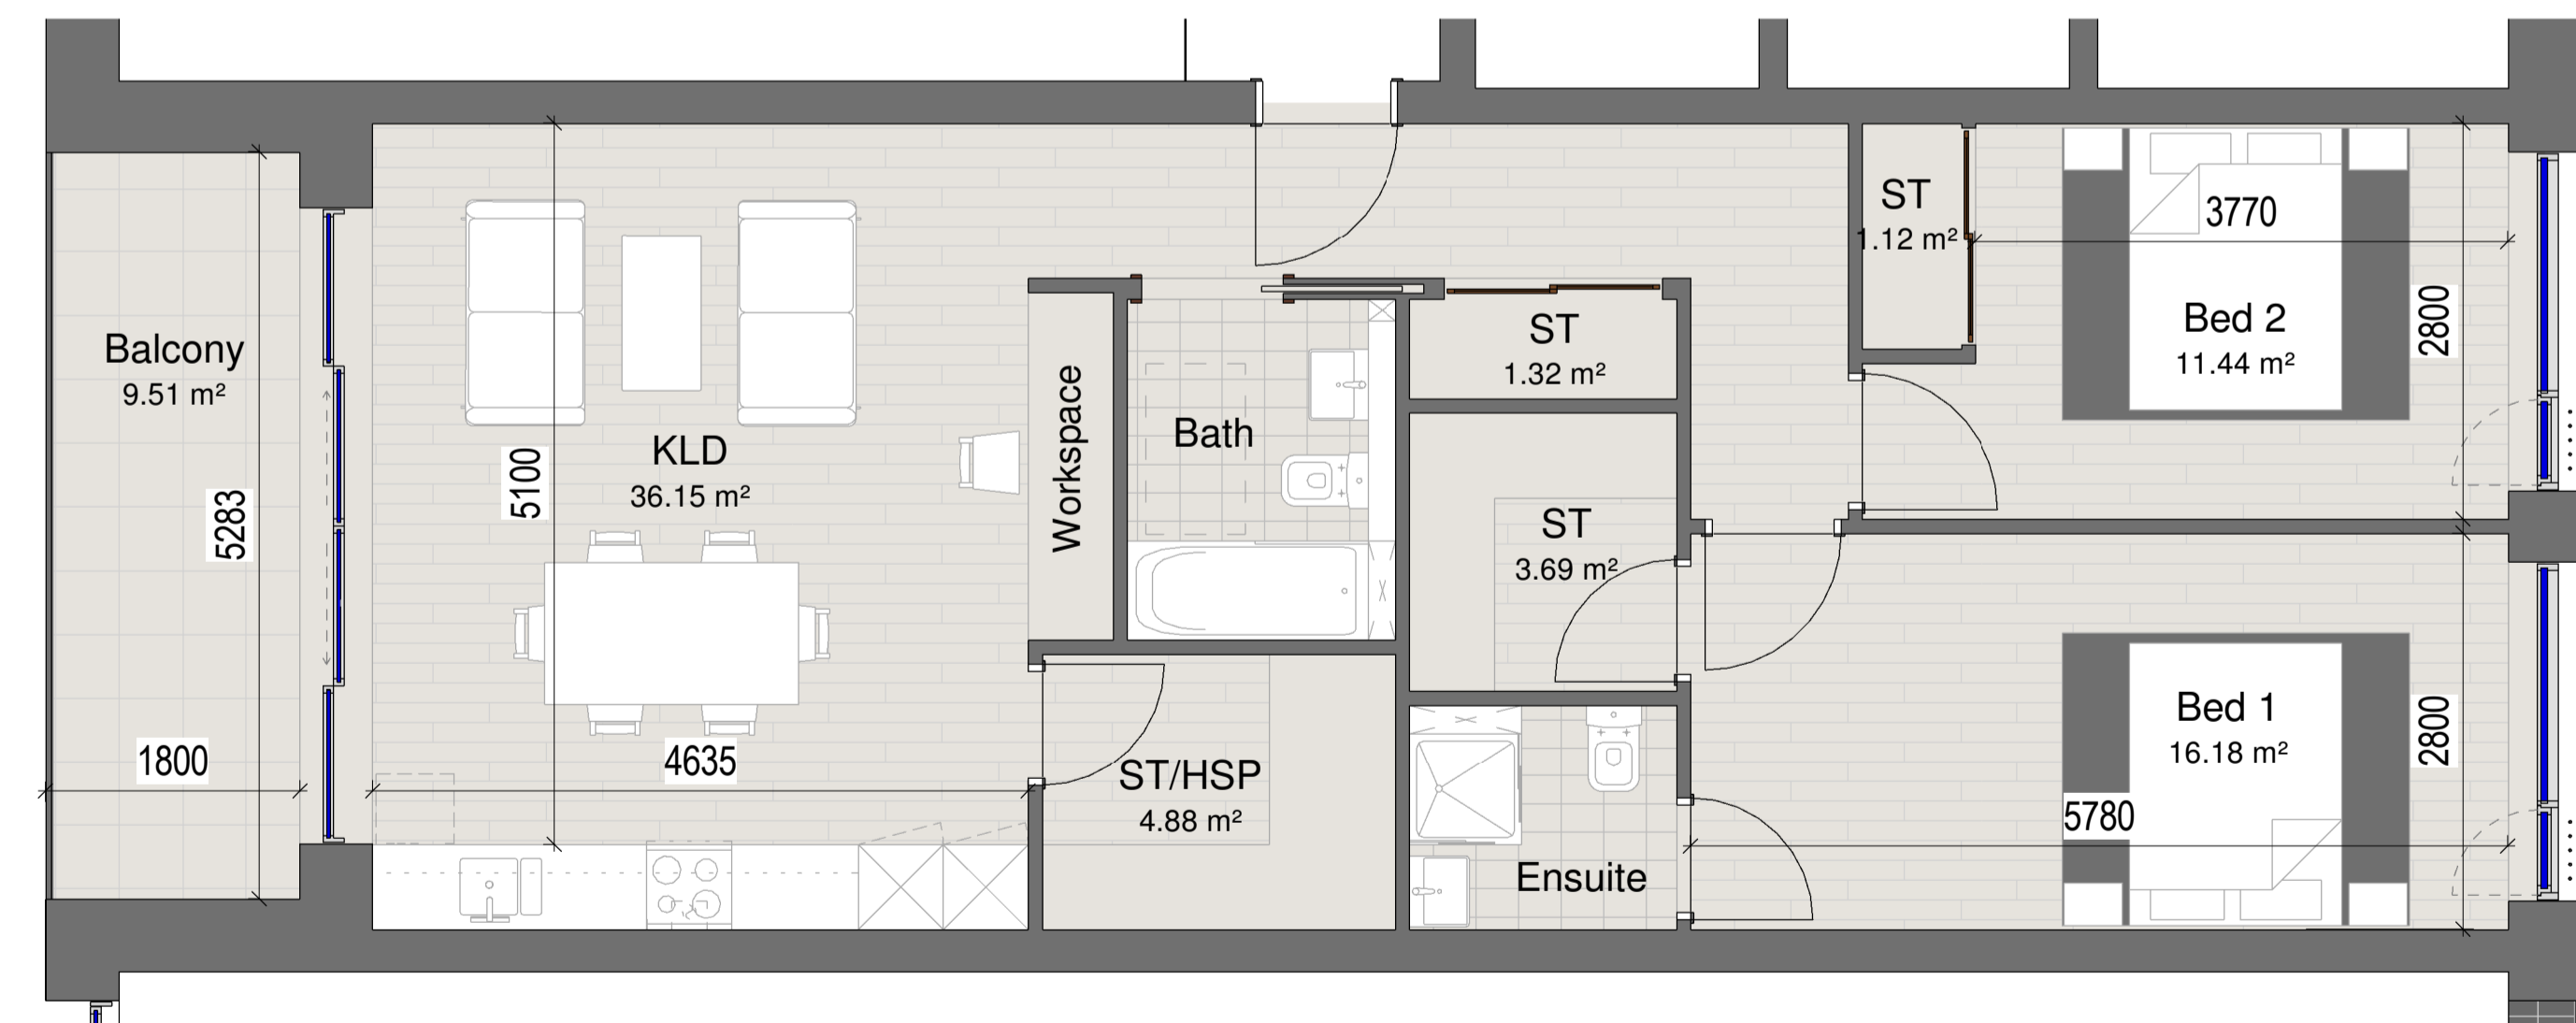

2 **Block D_2 Bedroom Apartment Type 02**
 1 : 50
 Size: 87.8m²
 Total Apartments: 7



3 **Block D_2 Bedroom Apartment Key Plan_Type 01 & 02**
 1 : 200

■ Apartment Type 01
 ■ Apartment Type 02


LEGEND

KLD: Kitchen, Living and Dining Room
 ST: Storage Cupboard / Wardrobe
 ST/HSP: Storage Cupboard / Heat Source Pump
 HSP: Heat Source Pump Cupboard

Copyright of this drawing is vested in the architect and it must not be copied or reproduced without consent. Figure dimensions only are to be taken from this drawing. All construction must suit site and be responsible for setting and checking all dimensions versus their work. PLUS Architecture only is the author of any variation between drawings and site conditions.
 02/07/2021 09:58:45 AM - 02/07/2021 09:58:45 AM

REV.	DATE:	DETAILS:	INITIALS:

NORTH POINT: KEY PLAN:

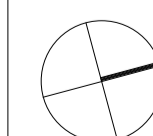

++
PLUSARCHITECTURE

Chancery Lane, Dublin 8, Ireland. W: www.plusarchitecture.ie T: 353 (0) 1 521 3378

PROJECT: North London Business Park	PROJECT: 211	DATE: 21/06/2021
CLIENT: The Corner Group	DRAWING NO.: 211_D_09_10	REVISION NO.:
TITLE: Block D_2 Bedroom Apartment type 01 & 02	DRAWN BY: JG	SCALE AT A1: As indicated
ISSUE TYPE: Planning	CHECKED BY: DT	SCALE AT A3: As indicated