


1 Block D_2 Bedroom Apartment Type 05
1 : 50
Size: 85.9m²
Total Apartments: 3

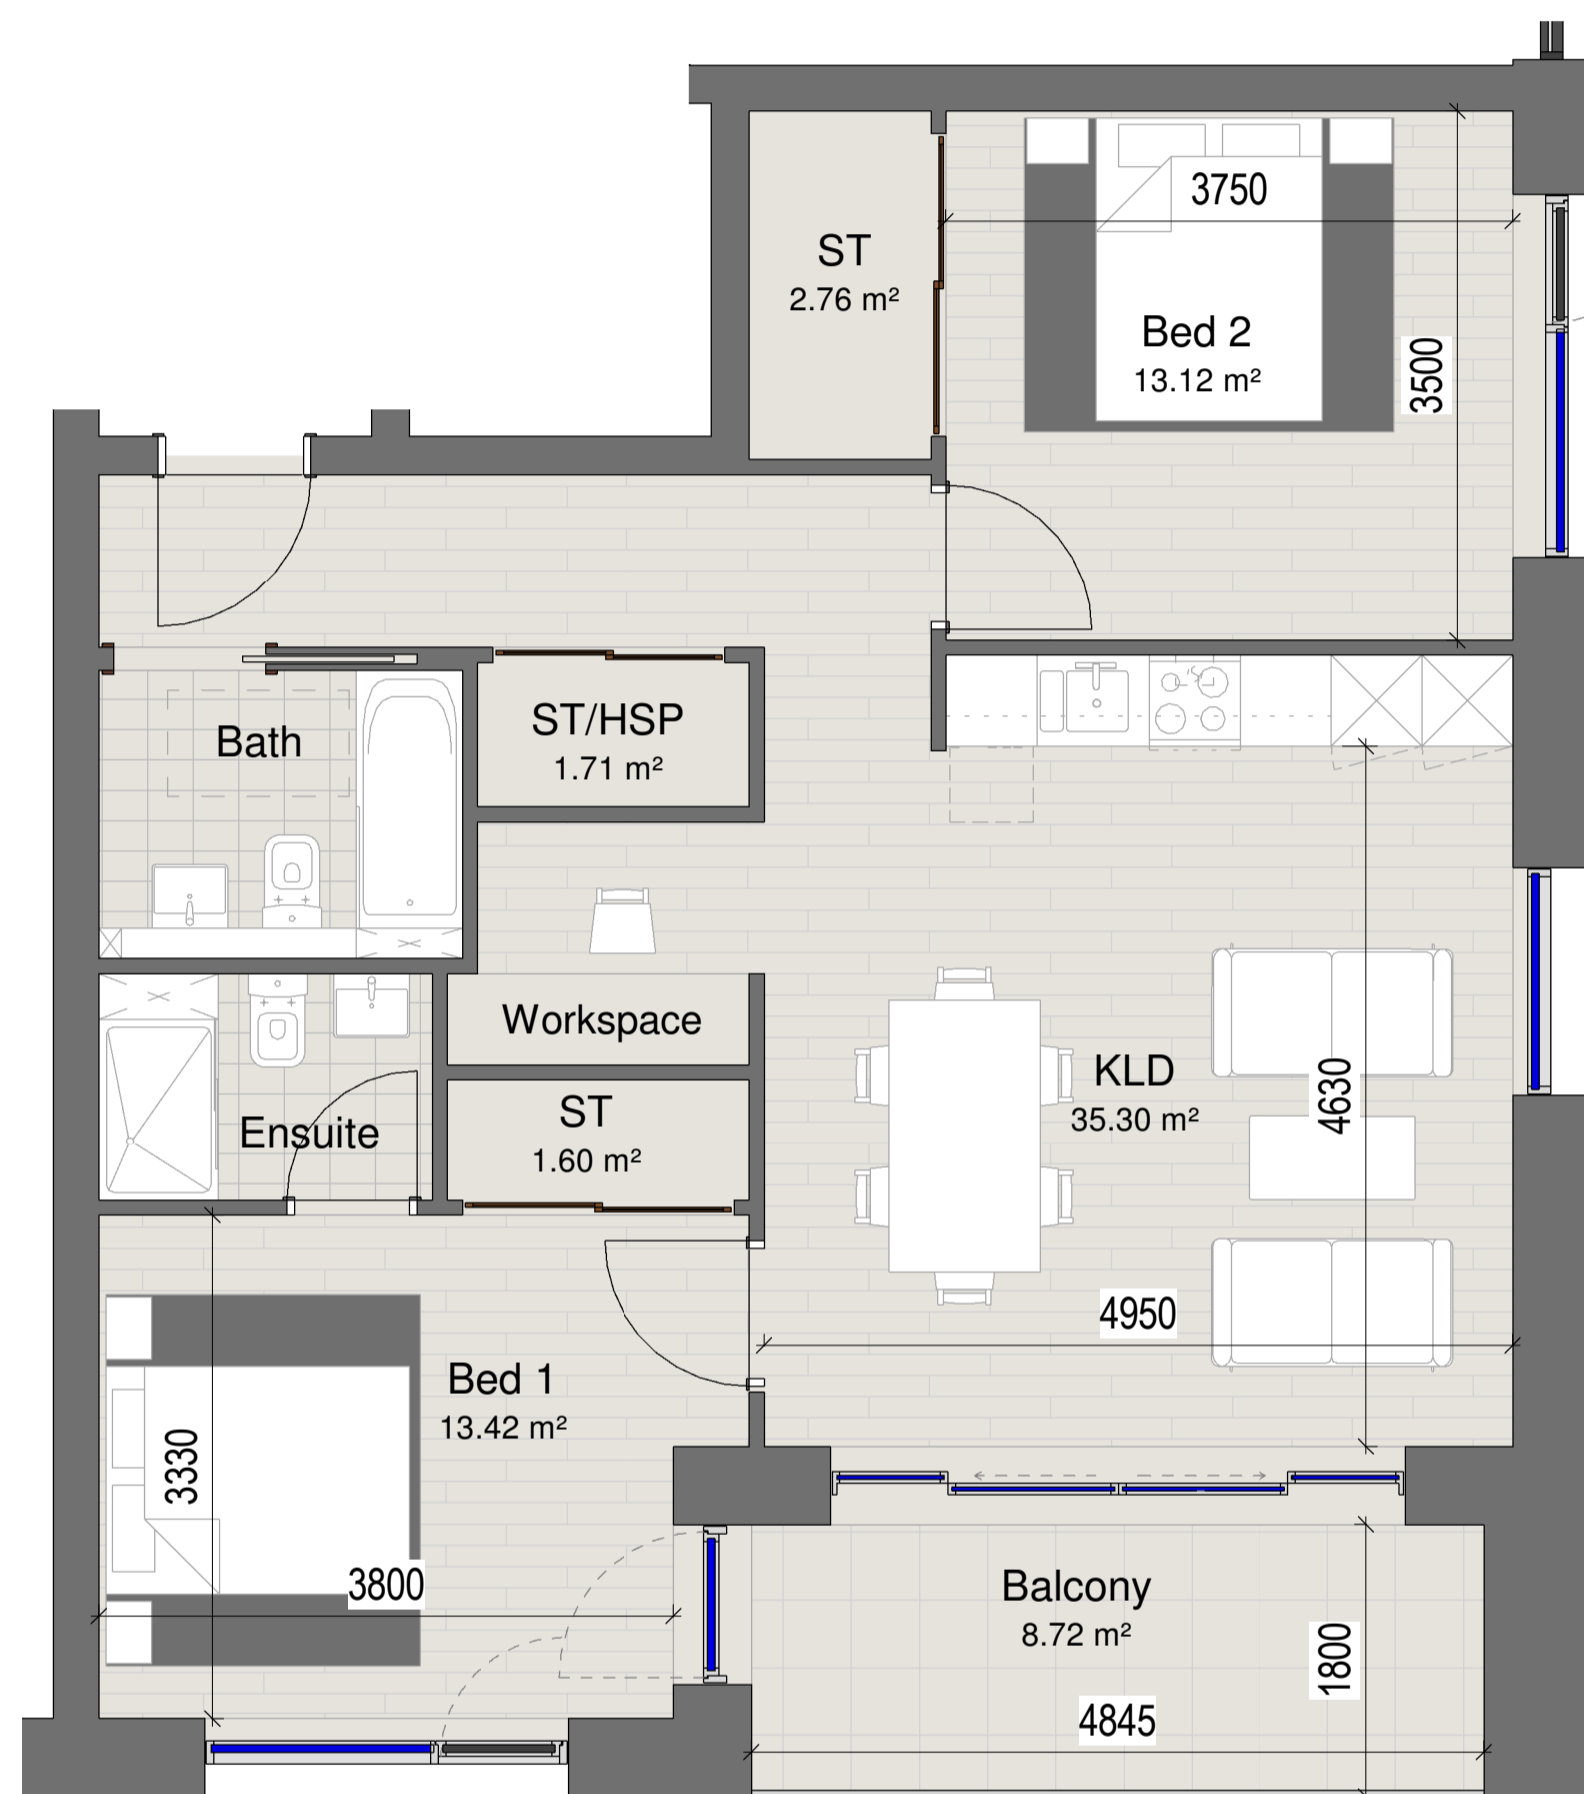

2 Block D_2 Bedroom Apartment Type 06
1 : 50
Size: 79.1m²
Total Apartments: 2



3 Block D_2 Bedroom Apartment Key Plan_Type 05 & 06
1 : 200

■ Apartment Type 05
■ Apartment Type 06

REV.	DATE:	DETAILS:	INITIALS:

LEGEND
 KLD: Kitchen, Living and Dining Room
 ST: Storage Cupboard / Wardrobe
 ST/HSP: Storage Cupboard / Heat Source Pump
 HSP: Heat Source Pump Cupboard

Copyright of this drawing is vested in the architect and it must not be copied or reproduced without consent. Figures and dimensions are to be taken from this drawing. All contractors must visit site and be responsible for setting and checking all dimensions versus their work. PLUS Architecture are to be advised of any variation between drawings and site conditions.
 DO NOT SCALE DIMENSIONS FROM DRAWINGS. ALWAYS CHECK DIMENSIONS.

NORTH POINT:

KEY PLAN:

++
PLUSARCHITECTURE
 Chancery Lane, Dublin 8, Ireland. W: www.plusarchitecture.ie T: 353 (0) 1 521 3378

PROJECT: North London Business Park	PROJECT: 211	DATE: 21/06/2021
CLIENT: The Corner Group	DRAWING NO.: 211_D_09_12	REVISION NO.:
TITLE: Block D_2 Bedroom Apartment type 05 & 06	DRAWN BY: JG	SCALE AT A1: As indicated
ISSUE TYPE: Planning	CHECKED BY: DT	SCALE AT A3: