


1 Block D_2 Bedroom Apartment Type 07
1 : 50
Size: 77.7m²
Total Apartments: 3

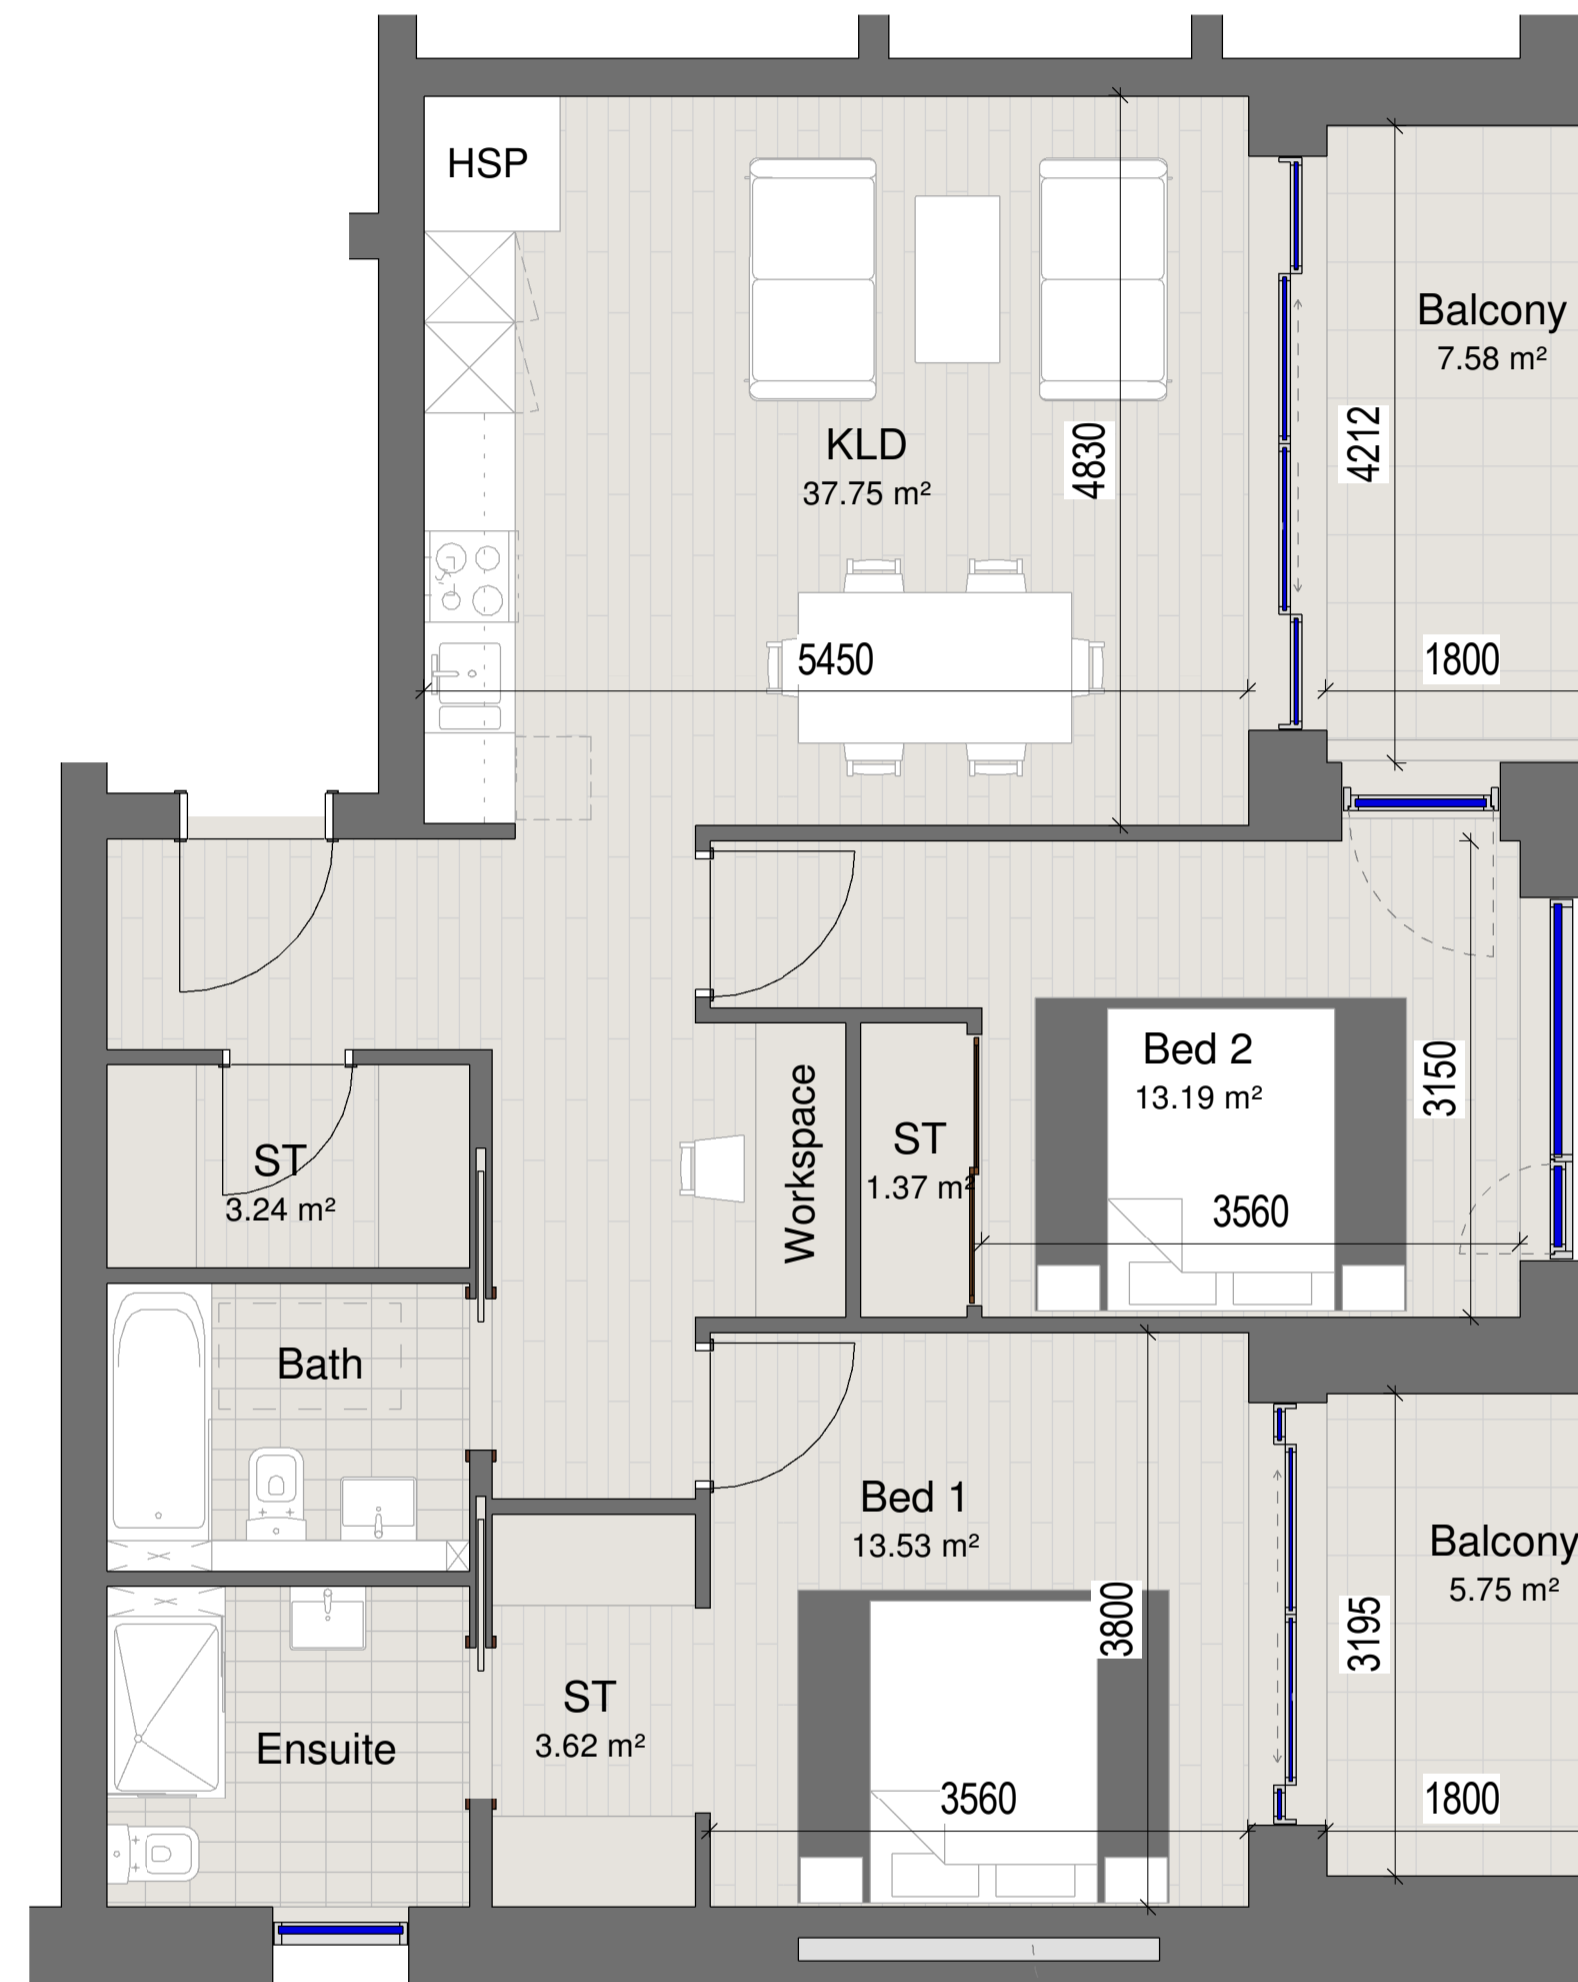

2 Block D_2 Bedroom Apartment Type 08
1 : 50
Size: 85.8m²
Total Apartments: 3




3 Block D_2 Bedroom Apartment Key Plan_Type 07 & 08
1 : 200

■ Apartment Type 07
■ Apartment Type 08

REV.	DATE:	DETAILS:	INITIALS:

LEGEND
KLD: Kitchen, Living and Dining Room
ST: Storage Cupboard / Wardrobe
ST/HSP: Storage Cupboard / Heat Source Pump
HSP: Heat Source Pump Cupboard

Copyright of this drawing is vested in the architect and it must not be copied or reproduced without consent. Figure dimensions only are to be taken from this drawing. All contractors must visit site and be responsible for setting and checking all dimensions against their work. PLUS Architecture only to be advised of any variation between drawings and site conditions.
02/07/2021 09:58:00 AM DT

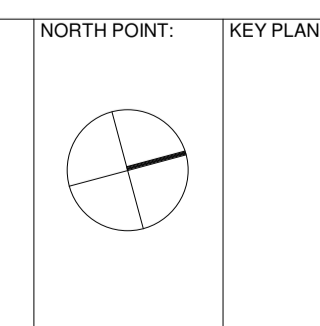

PLUSARCHITECTURE Chancery Lane, Dublin 8, Ireland. W: www.plusarchitecture.ie T: 353 (0) 1 521 3378		
PROJECT: North London Business Park	PROJECT: 211	DATE: 21/06/2021
CLIENT: The Corner Group	DRAWING NO.: 211_D_09_13	REVISION NO.:
TITLE: Block D_2 Bedroom Apartment type 07 & 08	DRAWN BY: JG	SCALE AT A1: As indicated
ISSUE TYPE: Planning	CHECKED BY: DT	SCALE AT A3: