


1 **Block E_1 Bedroom Apartment Type 01**
 1 : 50
 Size: 50.5m²
 Total Apartments: 8

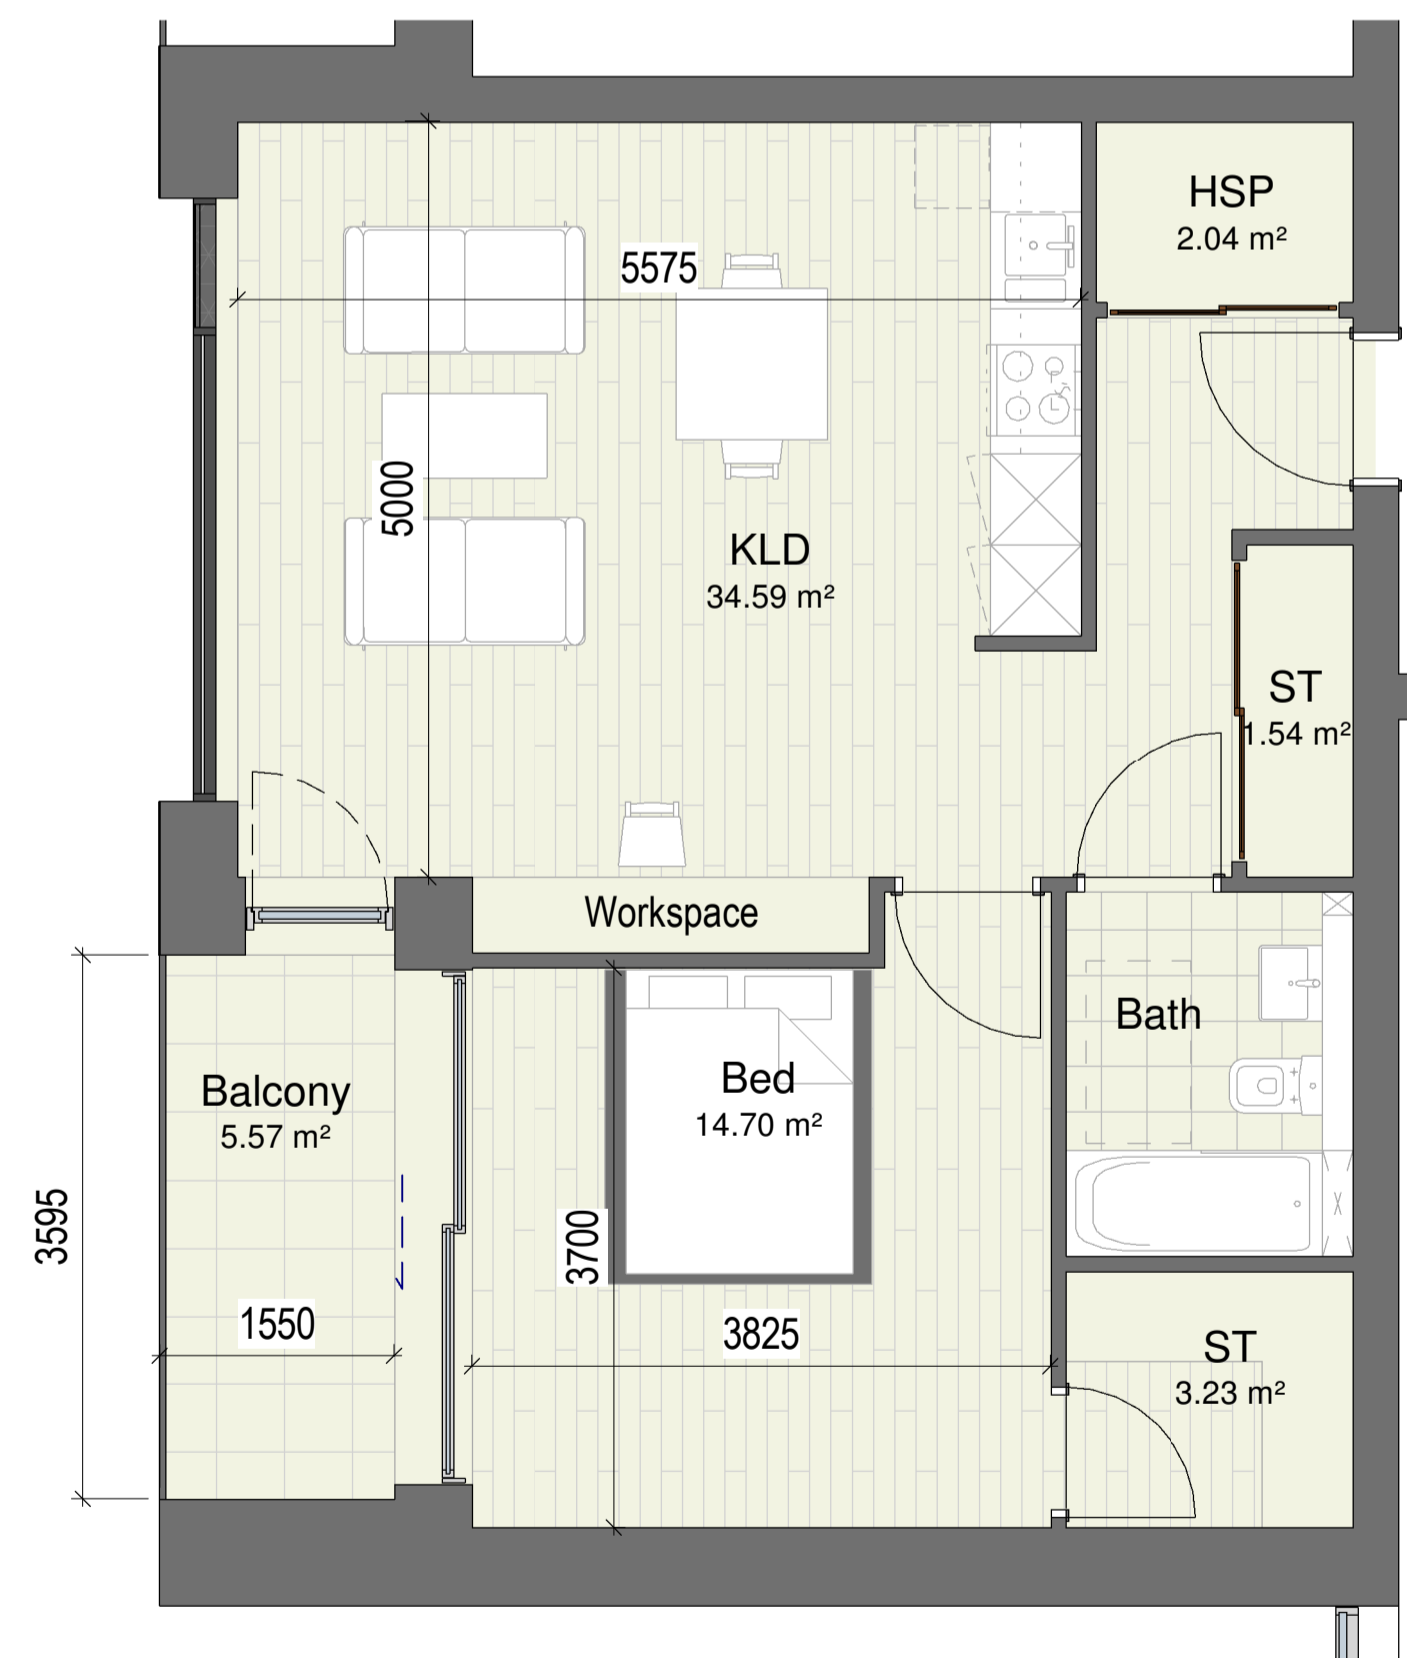

2 **Block E_1 Bedroom Apartment Type 02**
 1 : 50
 Size: 61.9m²
 Total Apartments: 10




■ APARTMENT TYPE 01
 ■ APARTMENT TYPE 02

3 **Block E_1 Bedroom Apartment Key Plan_Type 01 & 02**
 1 : 200

REV.	DATE:	DETAILS:	INITIALS:
A	25/08/2021	Changes to Layouts, new apartment types, added joinery, writer gardens	JG

LEGEND
 KLD: Kitchen, Living and Dining Room
 ST: Storage Cupboard / Wardrobe
 ST/HSP: Storage Cupboard / Heat Source Pump
 HSP: Heat Source Pump Cupboard

Copyright of this drawing is vested in the architect and it must not be copied or reproduced without consent. Figure dimensions only are to be taken from this drawing. All contractors must visit site and be responsible for setting and checking all dimensions versus their work. PLUS Architecture are to be advised of any variation between drawings and site conditions.
 DO NOT SCALE DIMENSIONS FROM DRAWINGS. ALWAYS CHECK DIMENSIONS ON SITE.

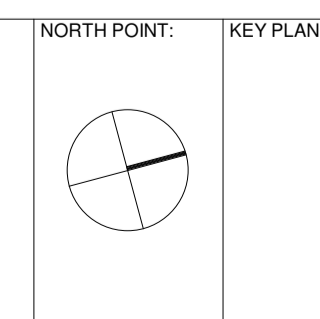

 Chancery Lane, Dublin 8, Ireland. W: www.plusarchitecture.ie T: 353 (0) 1 521 3378		
PROJECT: North London Business Park	PROJECT: 211	DATE: 25/08/21
CLIENT: The Corner Group	DRAWING NO.: 211_E_09_01	REVISION NO.: A
TITLE: Block E_1 Bedroom Apartment type 01 & 02	DRAWN BY: JG	SCALE AT A1: As indicated
ISSUE TYPE: Planning	CHECKED BY: DT	SCALE AT A3: As indicated