


1 Block E\_1 Bedroom Apartment type 07  
1 : 50  
Size: 58.5m<sup>2</sup>  
Total Apartments: 1

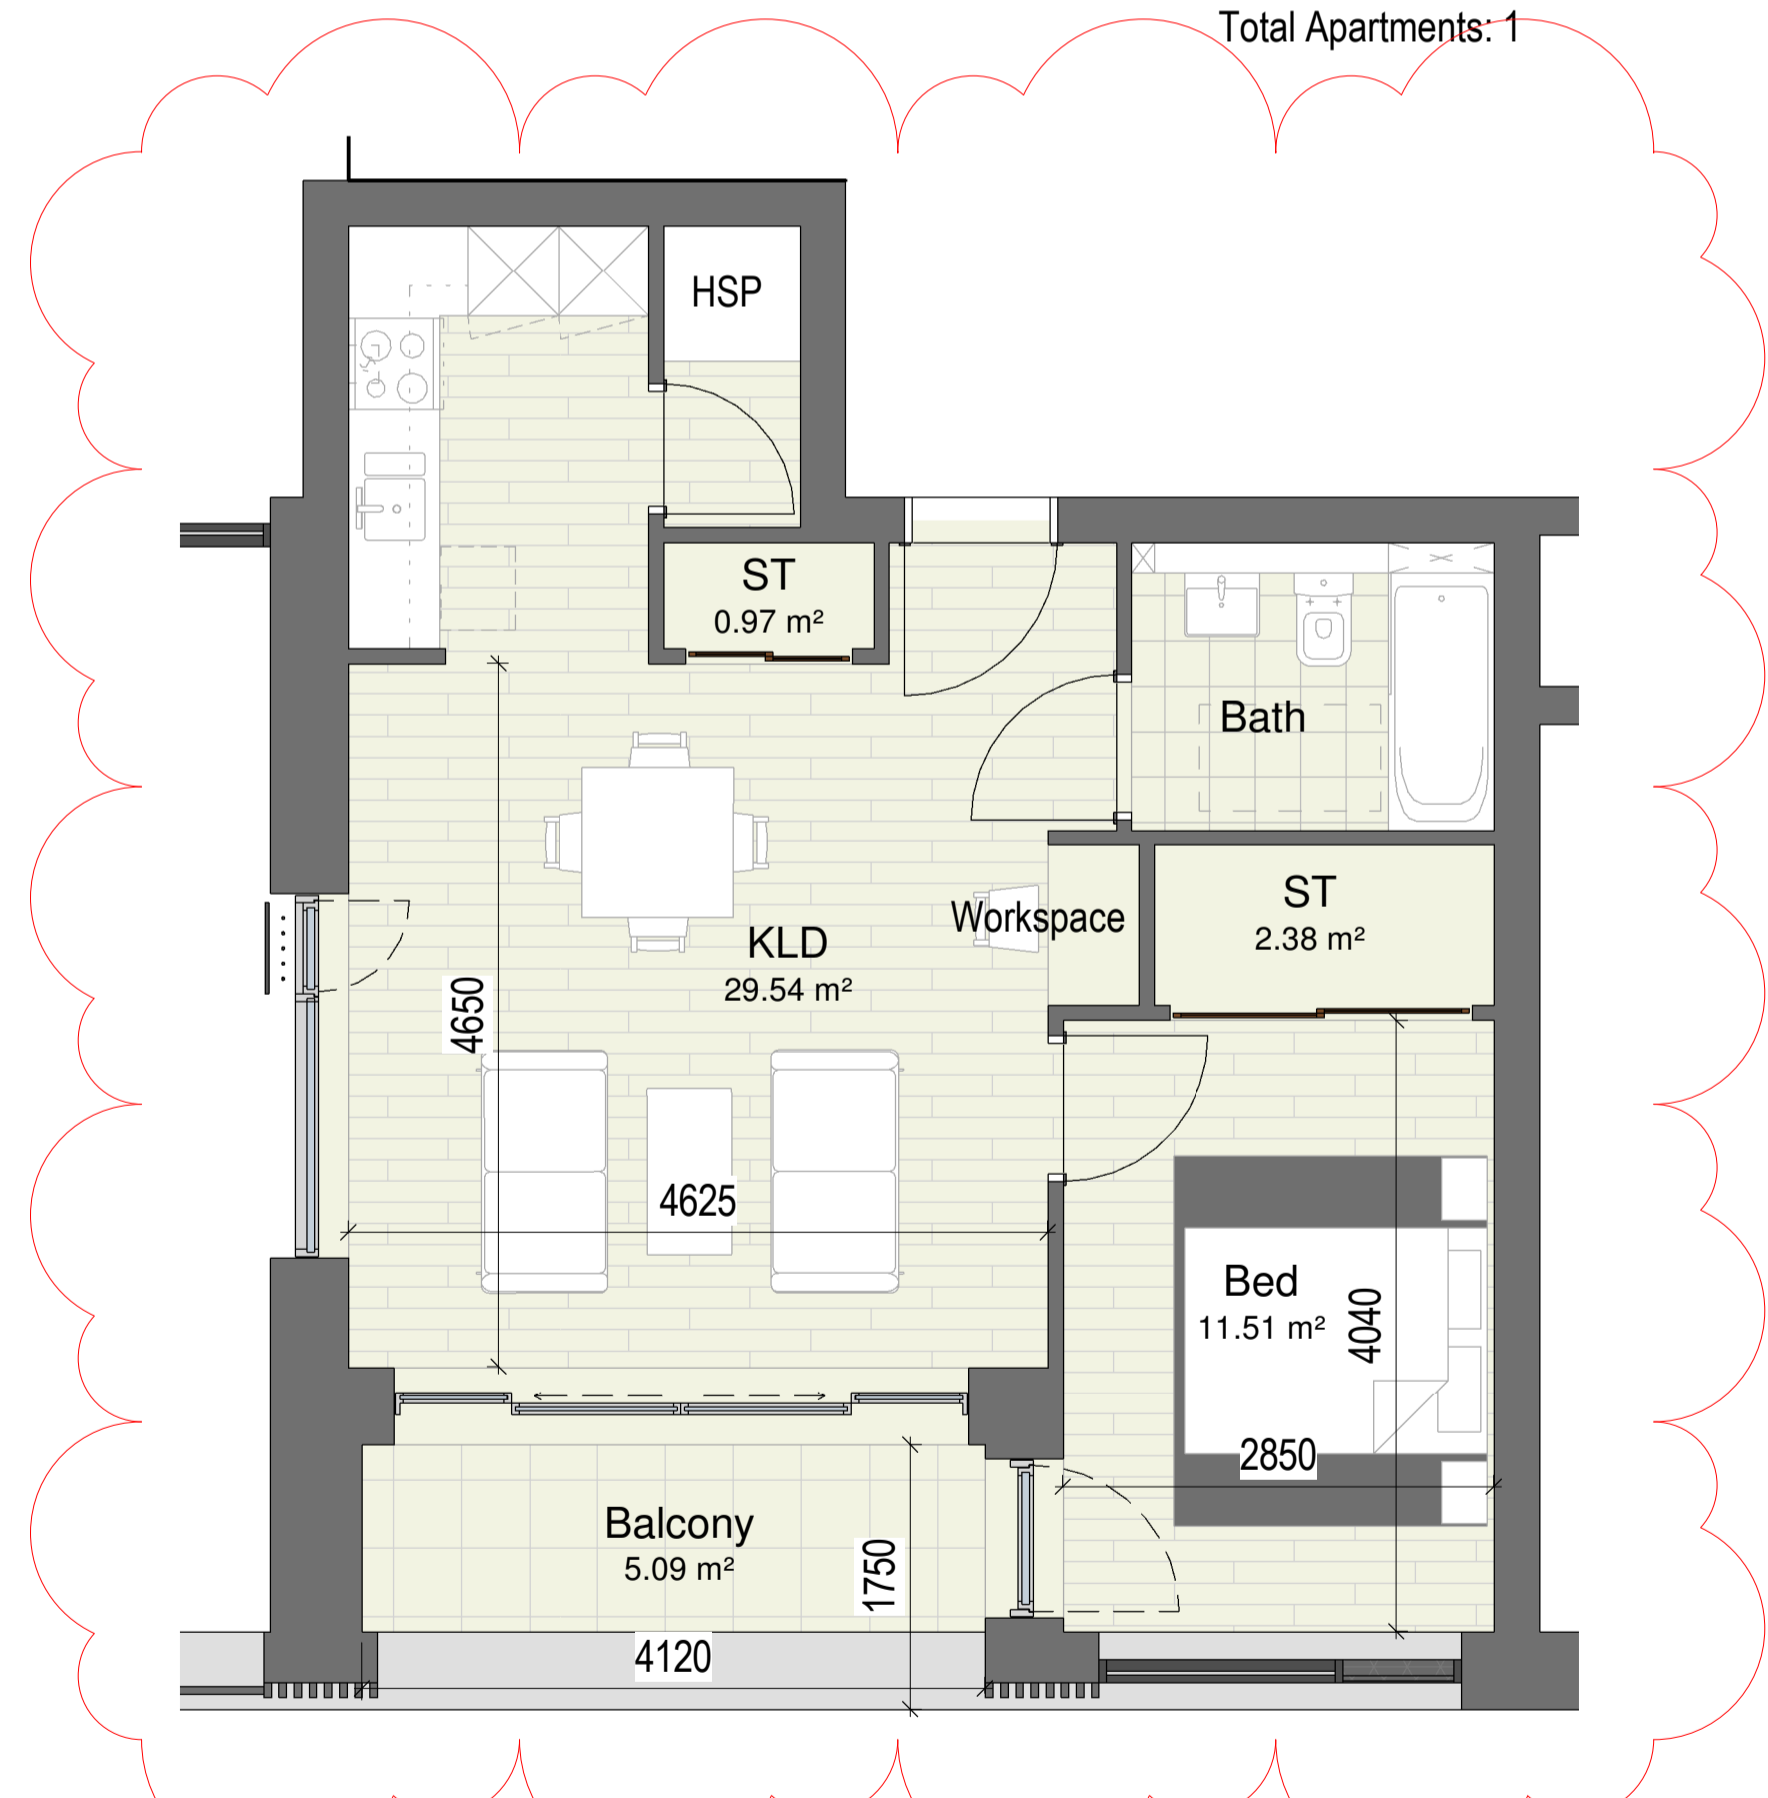


2 Block E\_1 Bedroom Apartment type 08  
1 : 50  
Size: 52.5m<sup>2</sup>  
Total Apartments: 1



3 Block E\_1 Bedroom Apartment Key Plan\_Type 07 & 08  
1 : 200

REV.	DATE:	DETAILS:	INITIALS:
A	25/08/2021	Changes to Layouts, new apartment types, added joinery, writer gardens	JG

Copyright of this drawing is vested in the Architect and it must not be copied or reproduced without consent. Figure dimensions only are to be taken from this drawing. All construction must not only be responsible for setting and checking all dimensions against their work. PLUS Architecture are to be advised of any variation between drawings and the construction.

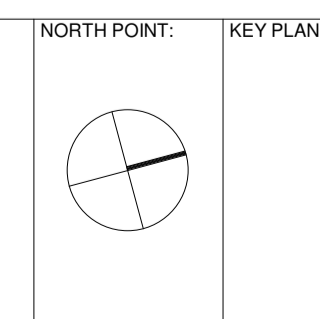

 Chancery Lane, Dublin 8, Ireland. W: www.plusarchitecture.ie T: 353 (0) 1 521 3378		
PROJECT: North London Business Park	PROJECT: 211	DATE: 25/08/21
CLIENT: The Corner Group	DRAWING NO.: 211_E_09_04	REVISION NO.: A
TITLE: Block E_1 Bedroom Apartment type 07 & 08	DRAWN BY: JG	SCALE AT A1: As indicated
ISSUE TYPE: Planning	CHECKED BY: DT	SCALE AT A3: As indicated