


1 **Block F_3 Bedroom Apartment type 01**
 1 : 50
 Size: 91.8m²
 Total Apartments: 13

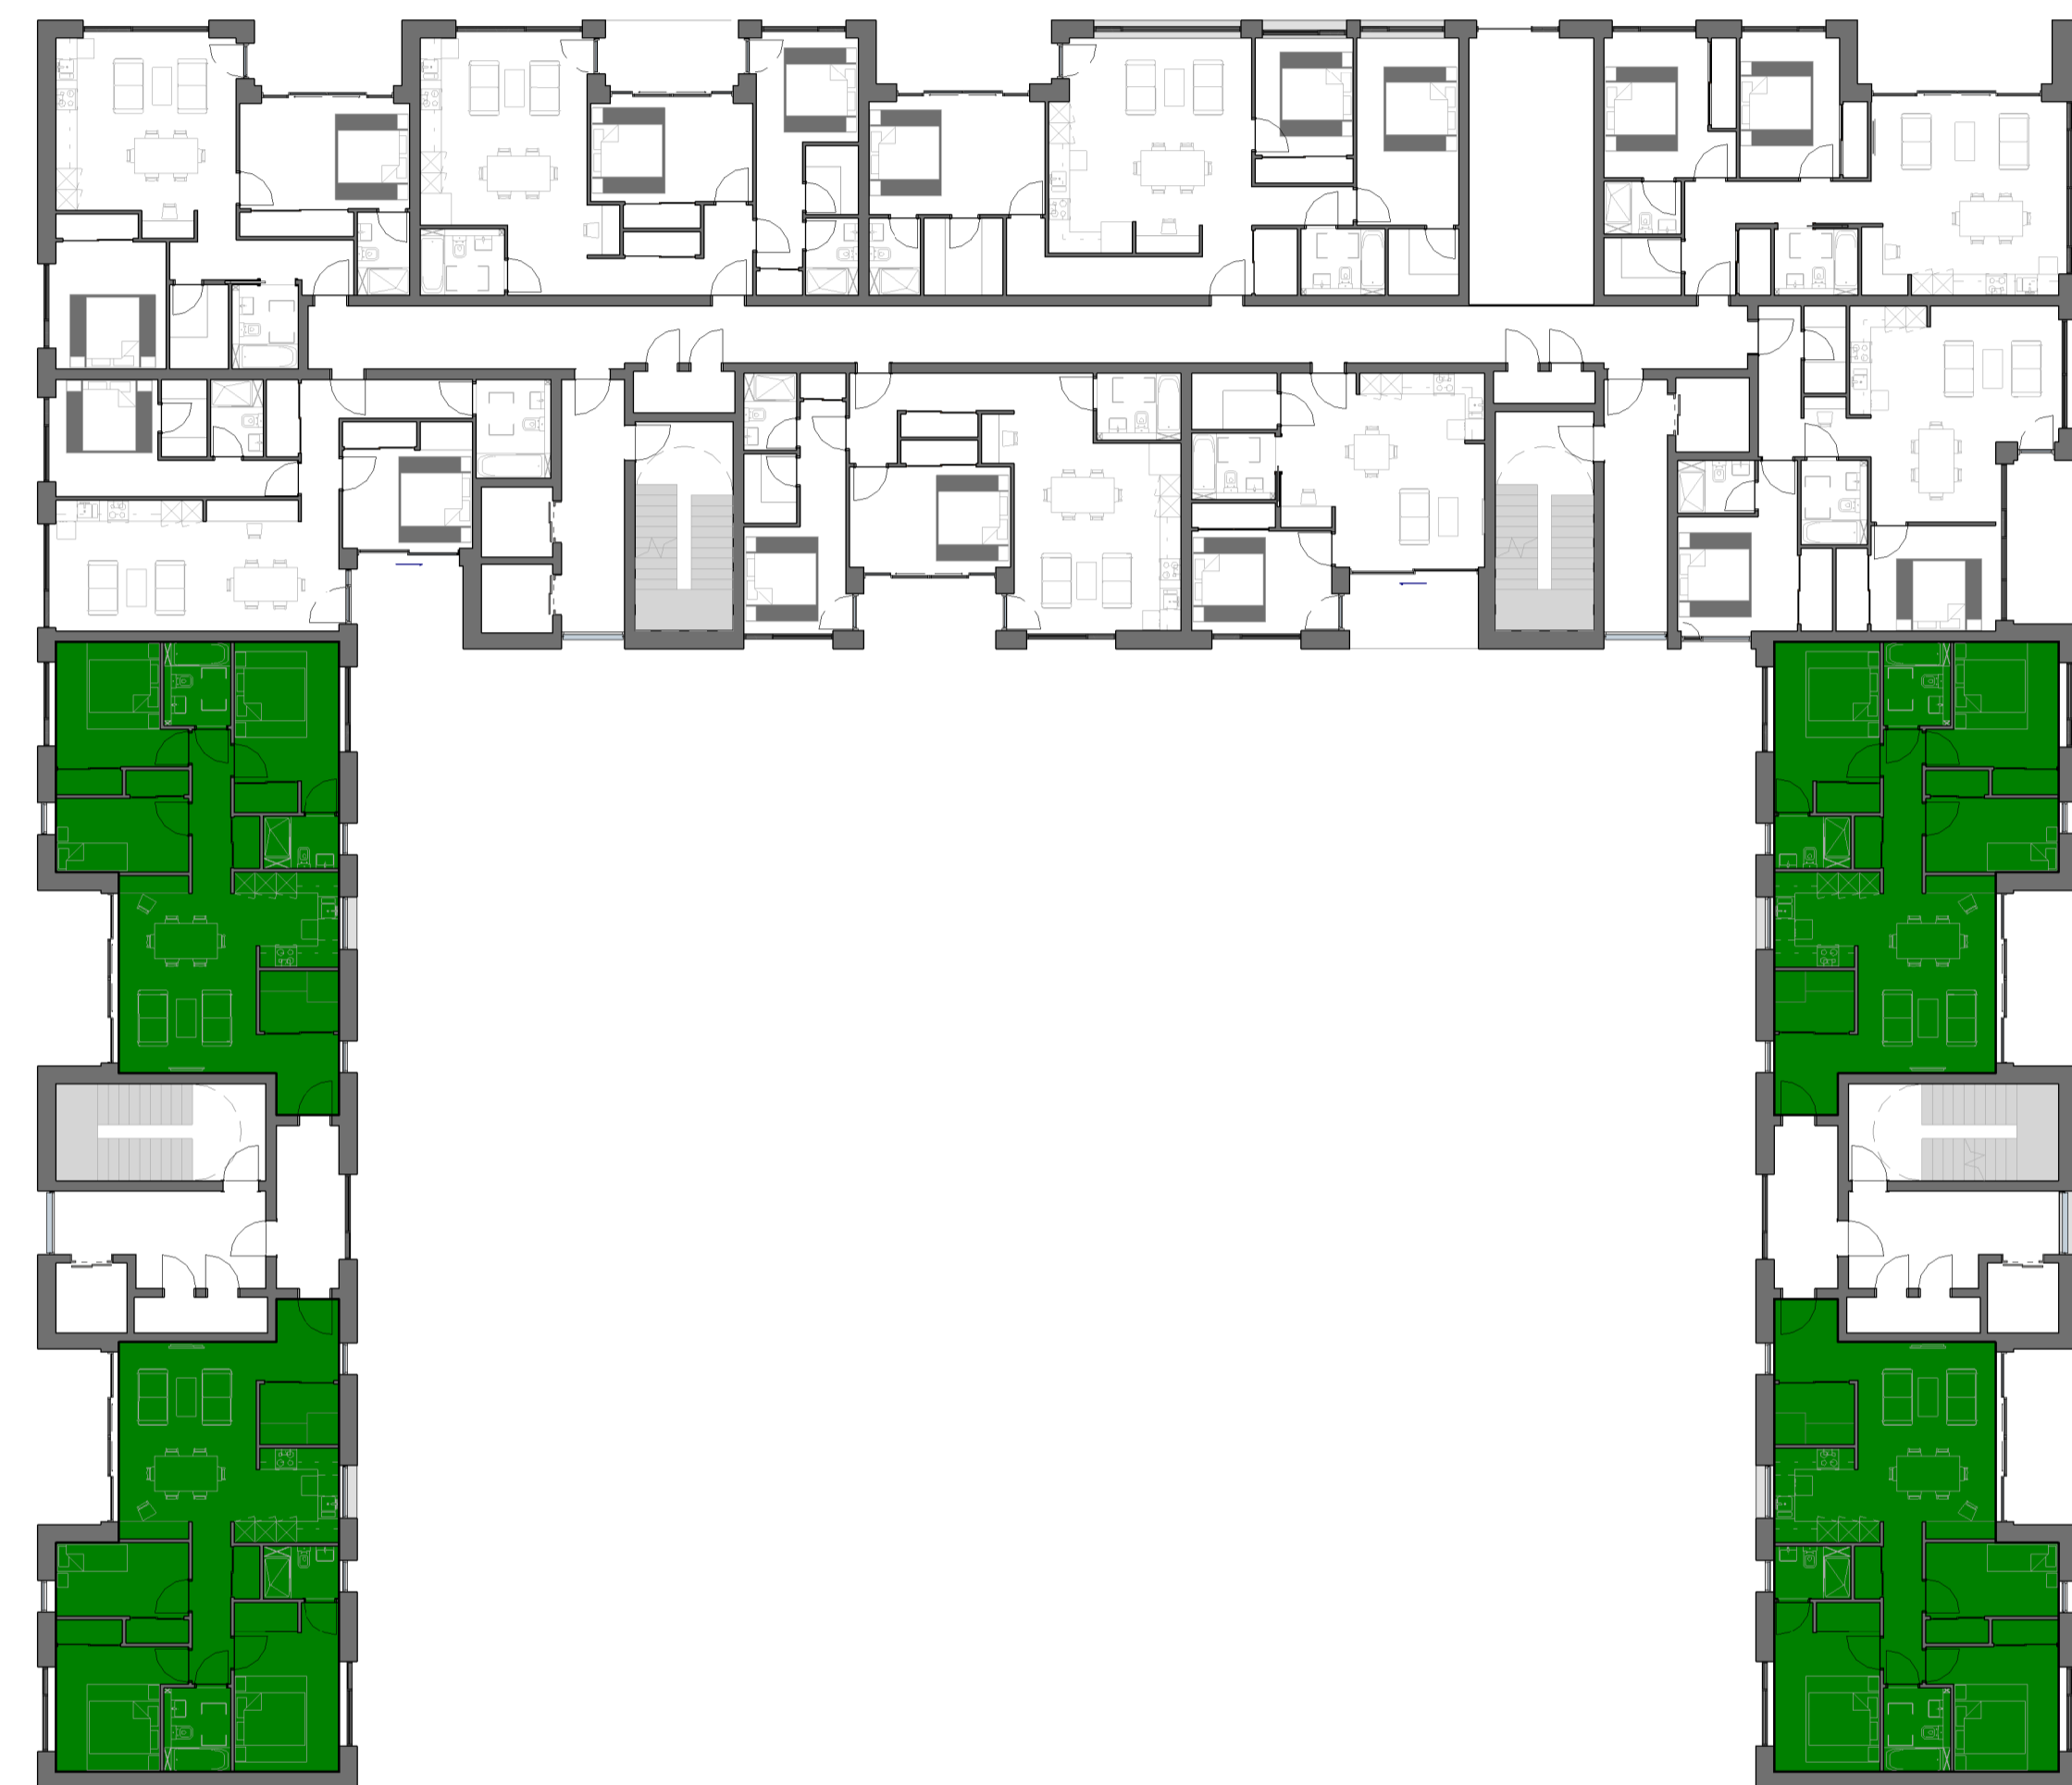


2 **Block F_3 Bedroom Apartment Key Plan_Type 01**
 1 : 200

REV.	DATE:	DETAILS:	INITIALS:

LEGEND
 KLD: Kitchen, Living and Dining Room
 ST: Storage Cupboard / Wardrobe
 ST/HSP: Storage Cupboard / Heat Source Pump
 HSP: Heat Source Pump Cupboard

Copyright of this drawing is vested in the architect and it must not be copied or reproduced without consent. Figure dimensions only are to be taken from this drawing. All construction must not only be responsible for setting and checking all dimensions relative to their work. PLUS Architecture only is to be advised of any variation between drawings and the construction.

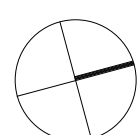NORTH POINT: 

KEY PLAN:

PLUS ARCHITECTURE Chancery Lane, Dublin 8, Ireland. W: www.plusarchitecture.ie T: 353 (0) 1 521 3378		
PROJECT: North London Business Park	PROJECT: 211	DATE: 21/06/21
CLIENT: The Corner Group	DRAWING NO.: 211_F_09_05	REVISION NO.:
TITLE: Block F_3 Bedroom Apartment type 01	DRAWN BY: JG	SCALE AT A1: As indicated
ISSUE TYPE: Planning	CHECKED BY: DT	SCALE AT A3: