


Detail: tree in soft landscape 1:25

NOTES:

1. To be read in conjunction with details shown in drawings HED-1140-RBP-P1-0031 to 36.
2. For Planting information, refer to Planting Plans HED-1140-RBP-P1-005 to 007.
3. Sub-bases, foundations and concrete structures are illustrative only and are to be completed to Engineer's Specification.
4. Only figured dimensions are to be taken from this drawing.

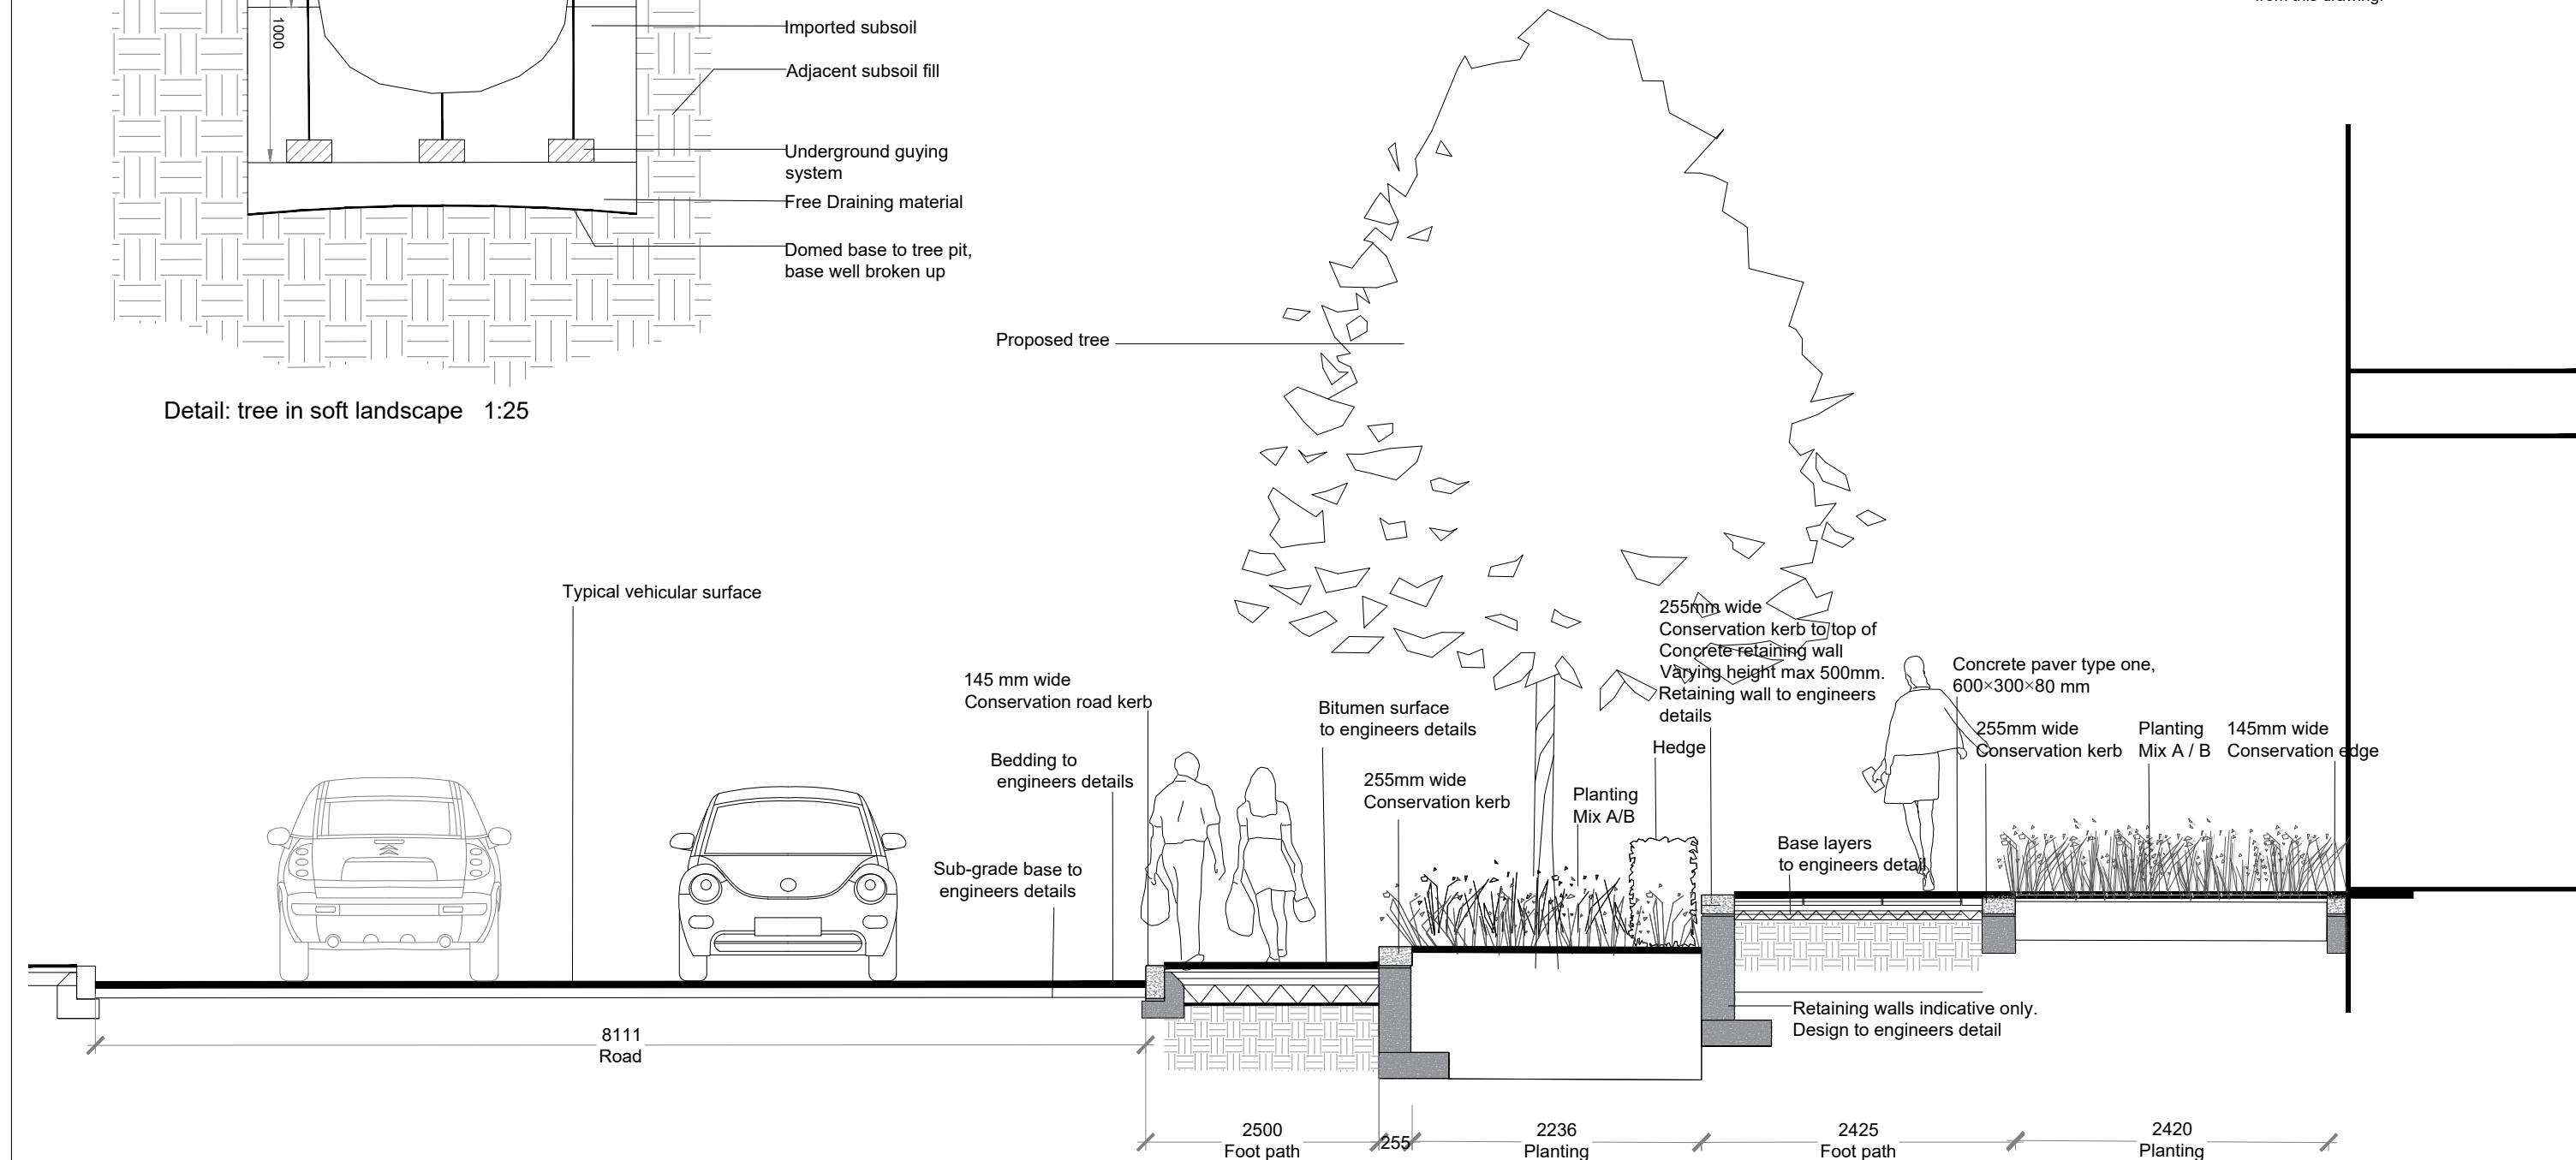

Section 1:50

NOTES:
This drawing is the copyright of Hyland Edgar Driver. It must not be copied or reproduced without written consent. Only figured dimensions are to be taken from this drawing. All contractors must visit the site and be responsible for taking and checking all dimensions related to the works shown on this drawing.

REVISIONS	
Rev 00	Issued for Planning 28.06.21

DATE 28.06.21	DRAWN BY MF	CHECKED BY DC
DRAWING STATUS PLANNING		SCALE at A3 As Shown
PROJECT Royal Brunswick Park		
DRAWING TITLE Phase 01: Landscape Terraces		
DRAWING NUMBER HED-1140-RBP-P1-1014	REVISION 00	

H | E | D Hyland Edgar Driver
Landscape Architects & Urban Designers
London & Winchester

Waterloo Court 10 Theod Street London SE1 8ST
One Wessex Way Colden Common Winchester SO21 1WG

t. 020 7803 9636
t. 01962 711 600