



1 PLAN: Typical Landscape Terrace
1:50@A1

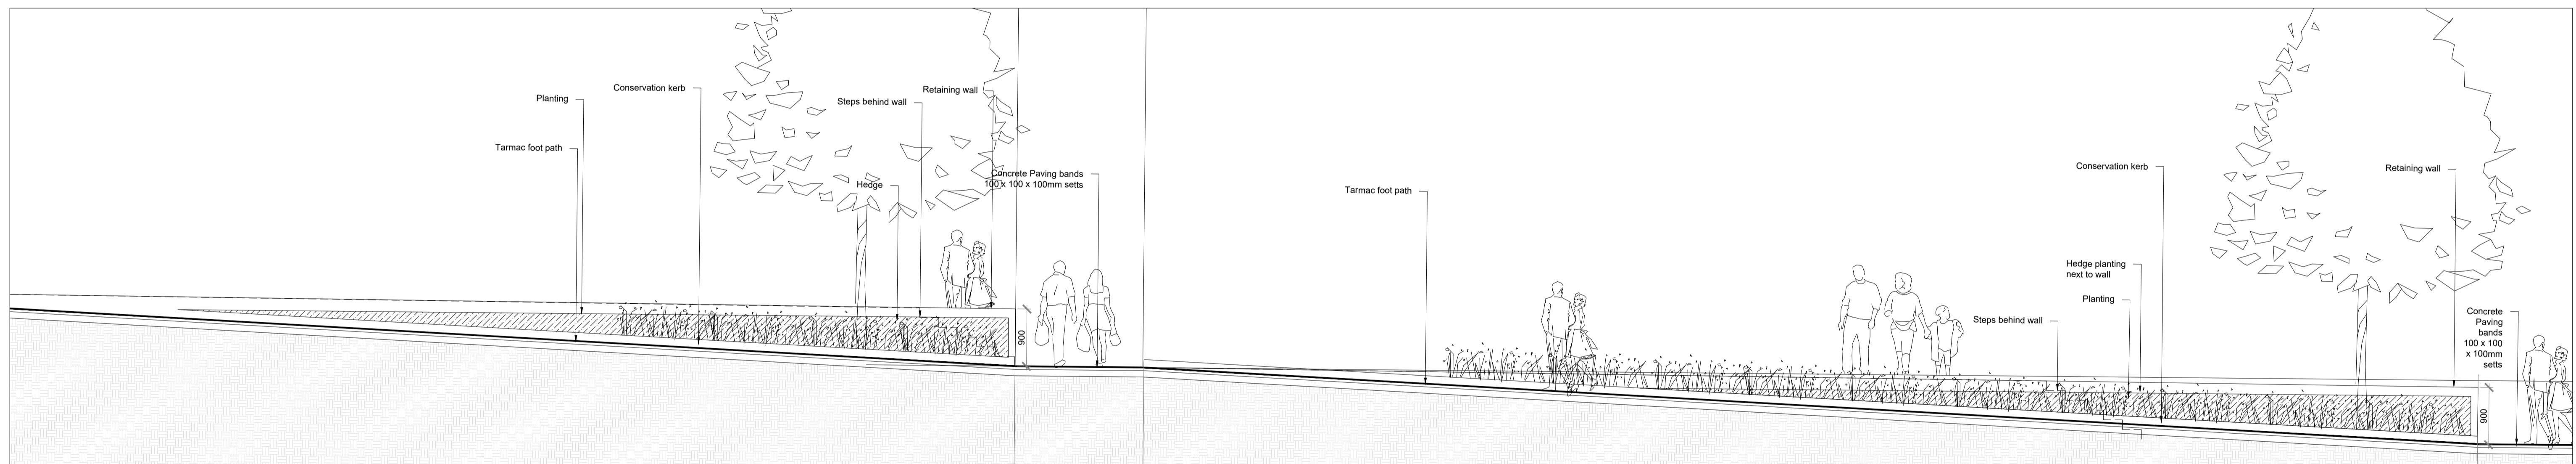


2 ELEVATION: Typical Landscape Terrace
1:50@A1

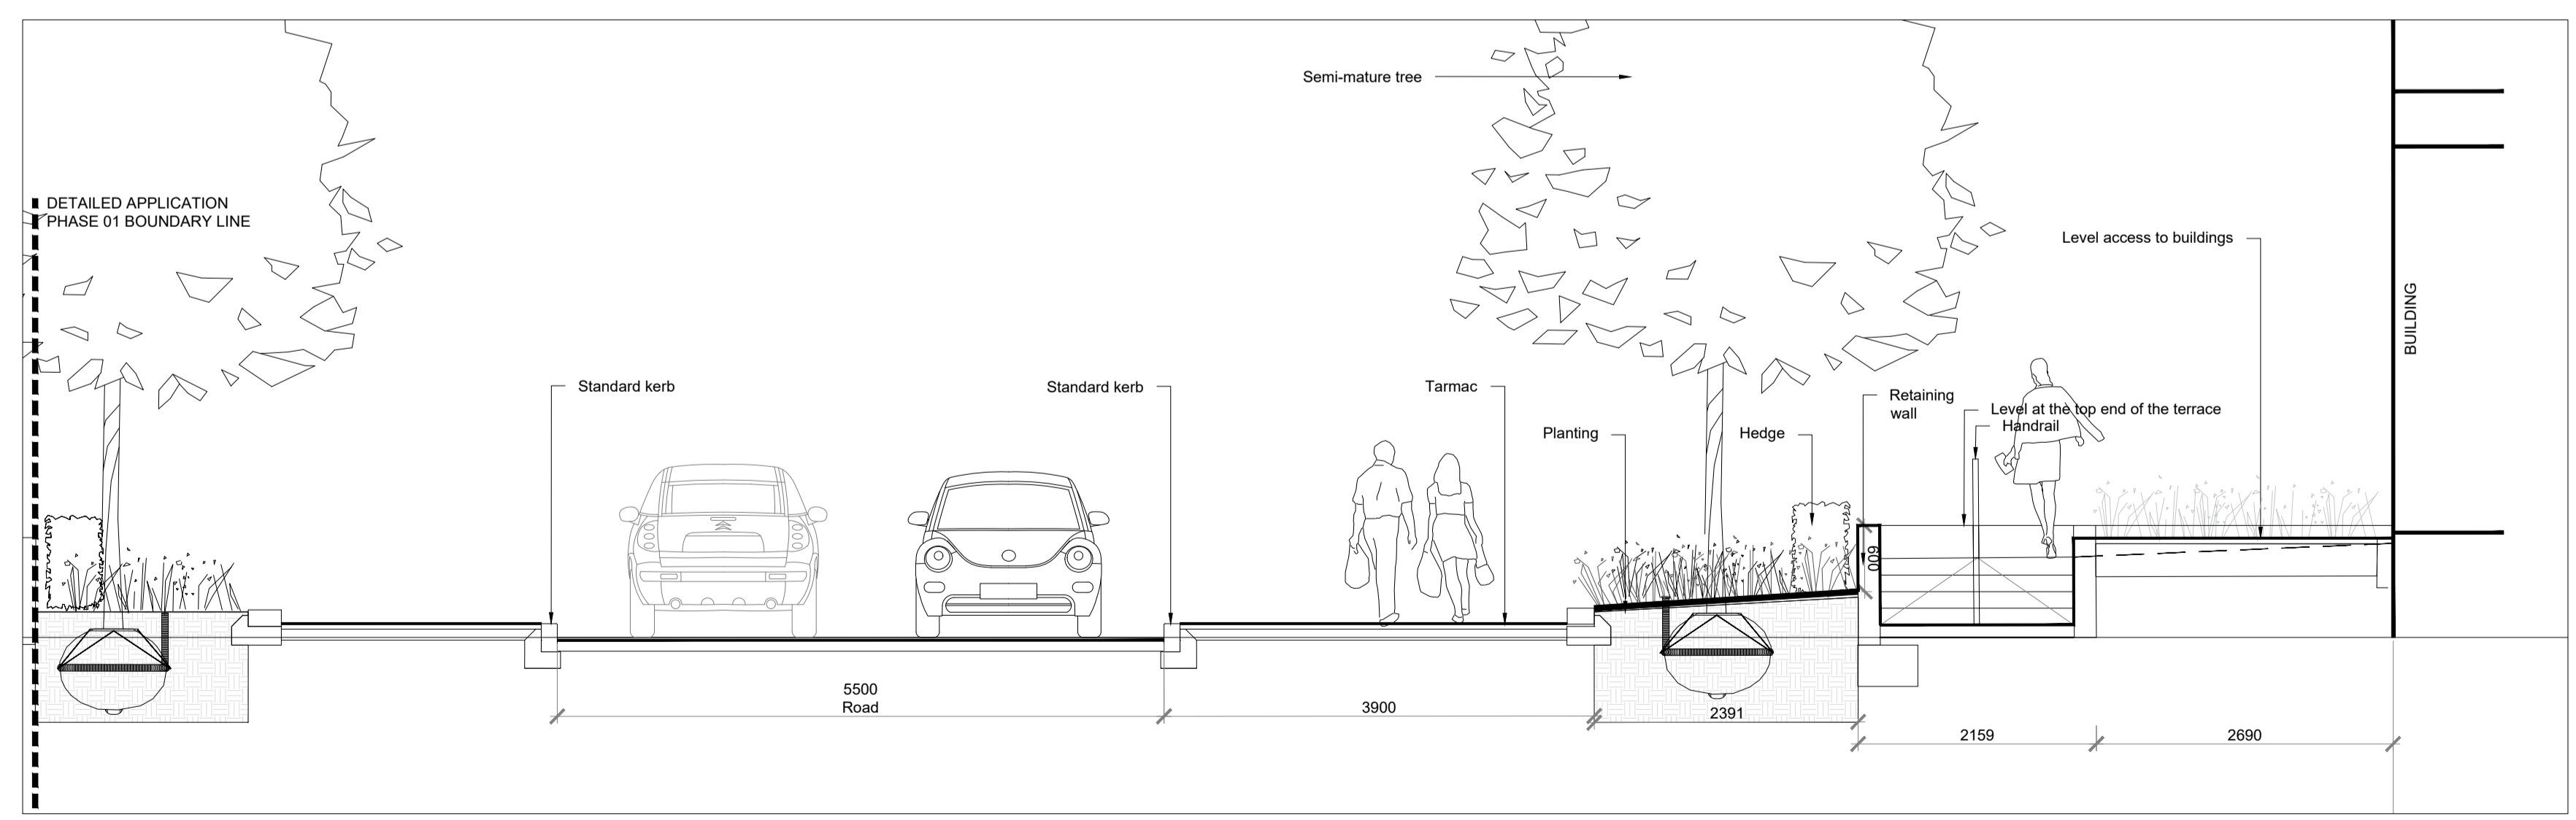

3 SECTION: Typical Landscape Terrace
1:50@A1

NOTES:
This drawing is the copyright of Hyland Edger Driver. It must not be copied or reproduced without written consent. Only figured dimensions are to be taken from this drawing. All contractors must visit the site and be responsible for taking and checking all dimensions related to the works shown on this drawing.

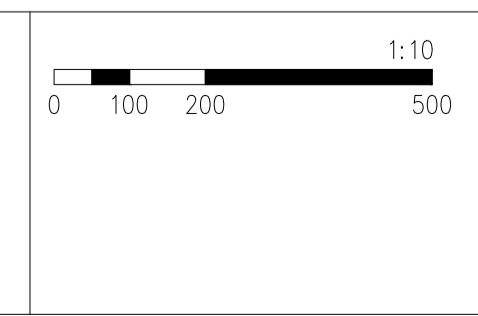

REVISIONS	REVISIONS	REVISIONS

REVISIONS	REVISIONS	REVISIONS

REVISIONS	REVISIONS	REVISIONS

DATE	DRAWN BY	CHECKED BY
28.06.21	JSW	AW
DRAWING STATUS	PLANNING	SCALE @ A1
PROJECT	As Shown	

DRAWING TITLE	DRAWING NUMBER	REVISION
Royal Brunswick Park	HED-1140-RBP-P1-1038	00
Landscape Terrace Principles		

CLIENT
COMER GROUP

H E D Hyland Edger Driver
Landscape Architects
& Urban Designers
London & Winchester

One Wessex Way Colden Common Winchester SO21 1WG
Waterloo Court 10 Theed Street London SE1 8ST
1.01962 711 600
1.020 7603 9636

filename: w:\1140_royal_brunswick_park\cad\drawings\detail\planning\detailshed-1140-rbp-p1-1038.dwg, printed on: 2021-06-24 on previous paper size (841.00 x 594.00 mm) @ 100% of original scale