




1 Landscape Terrace Arrangement - steps elevation  
1:20@A1

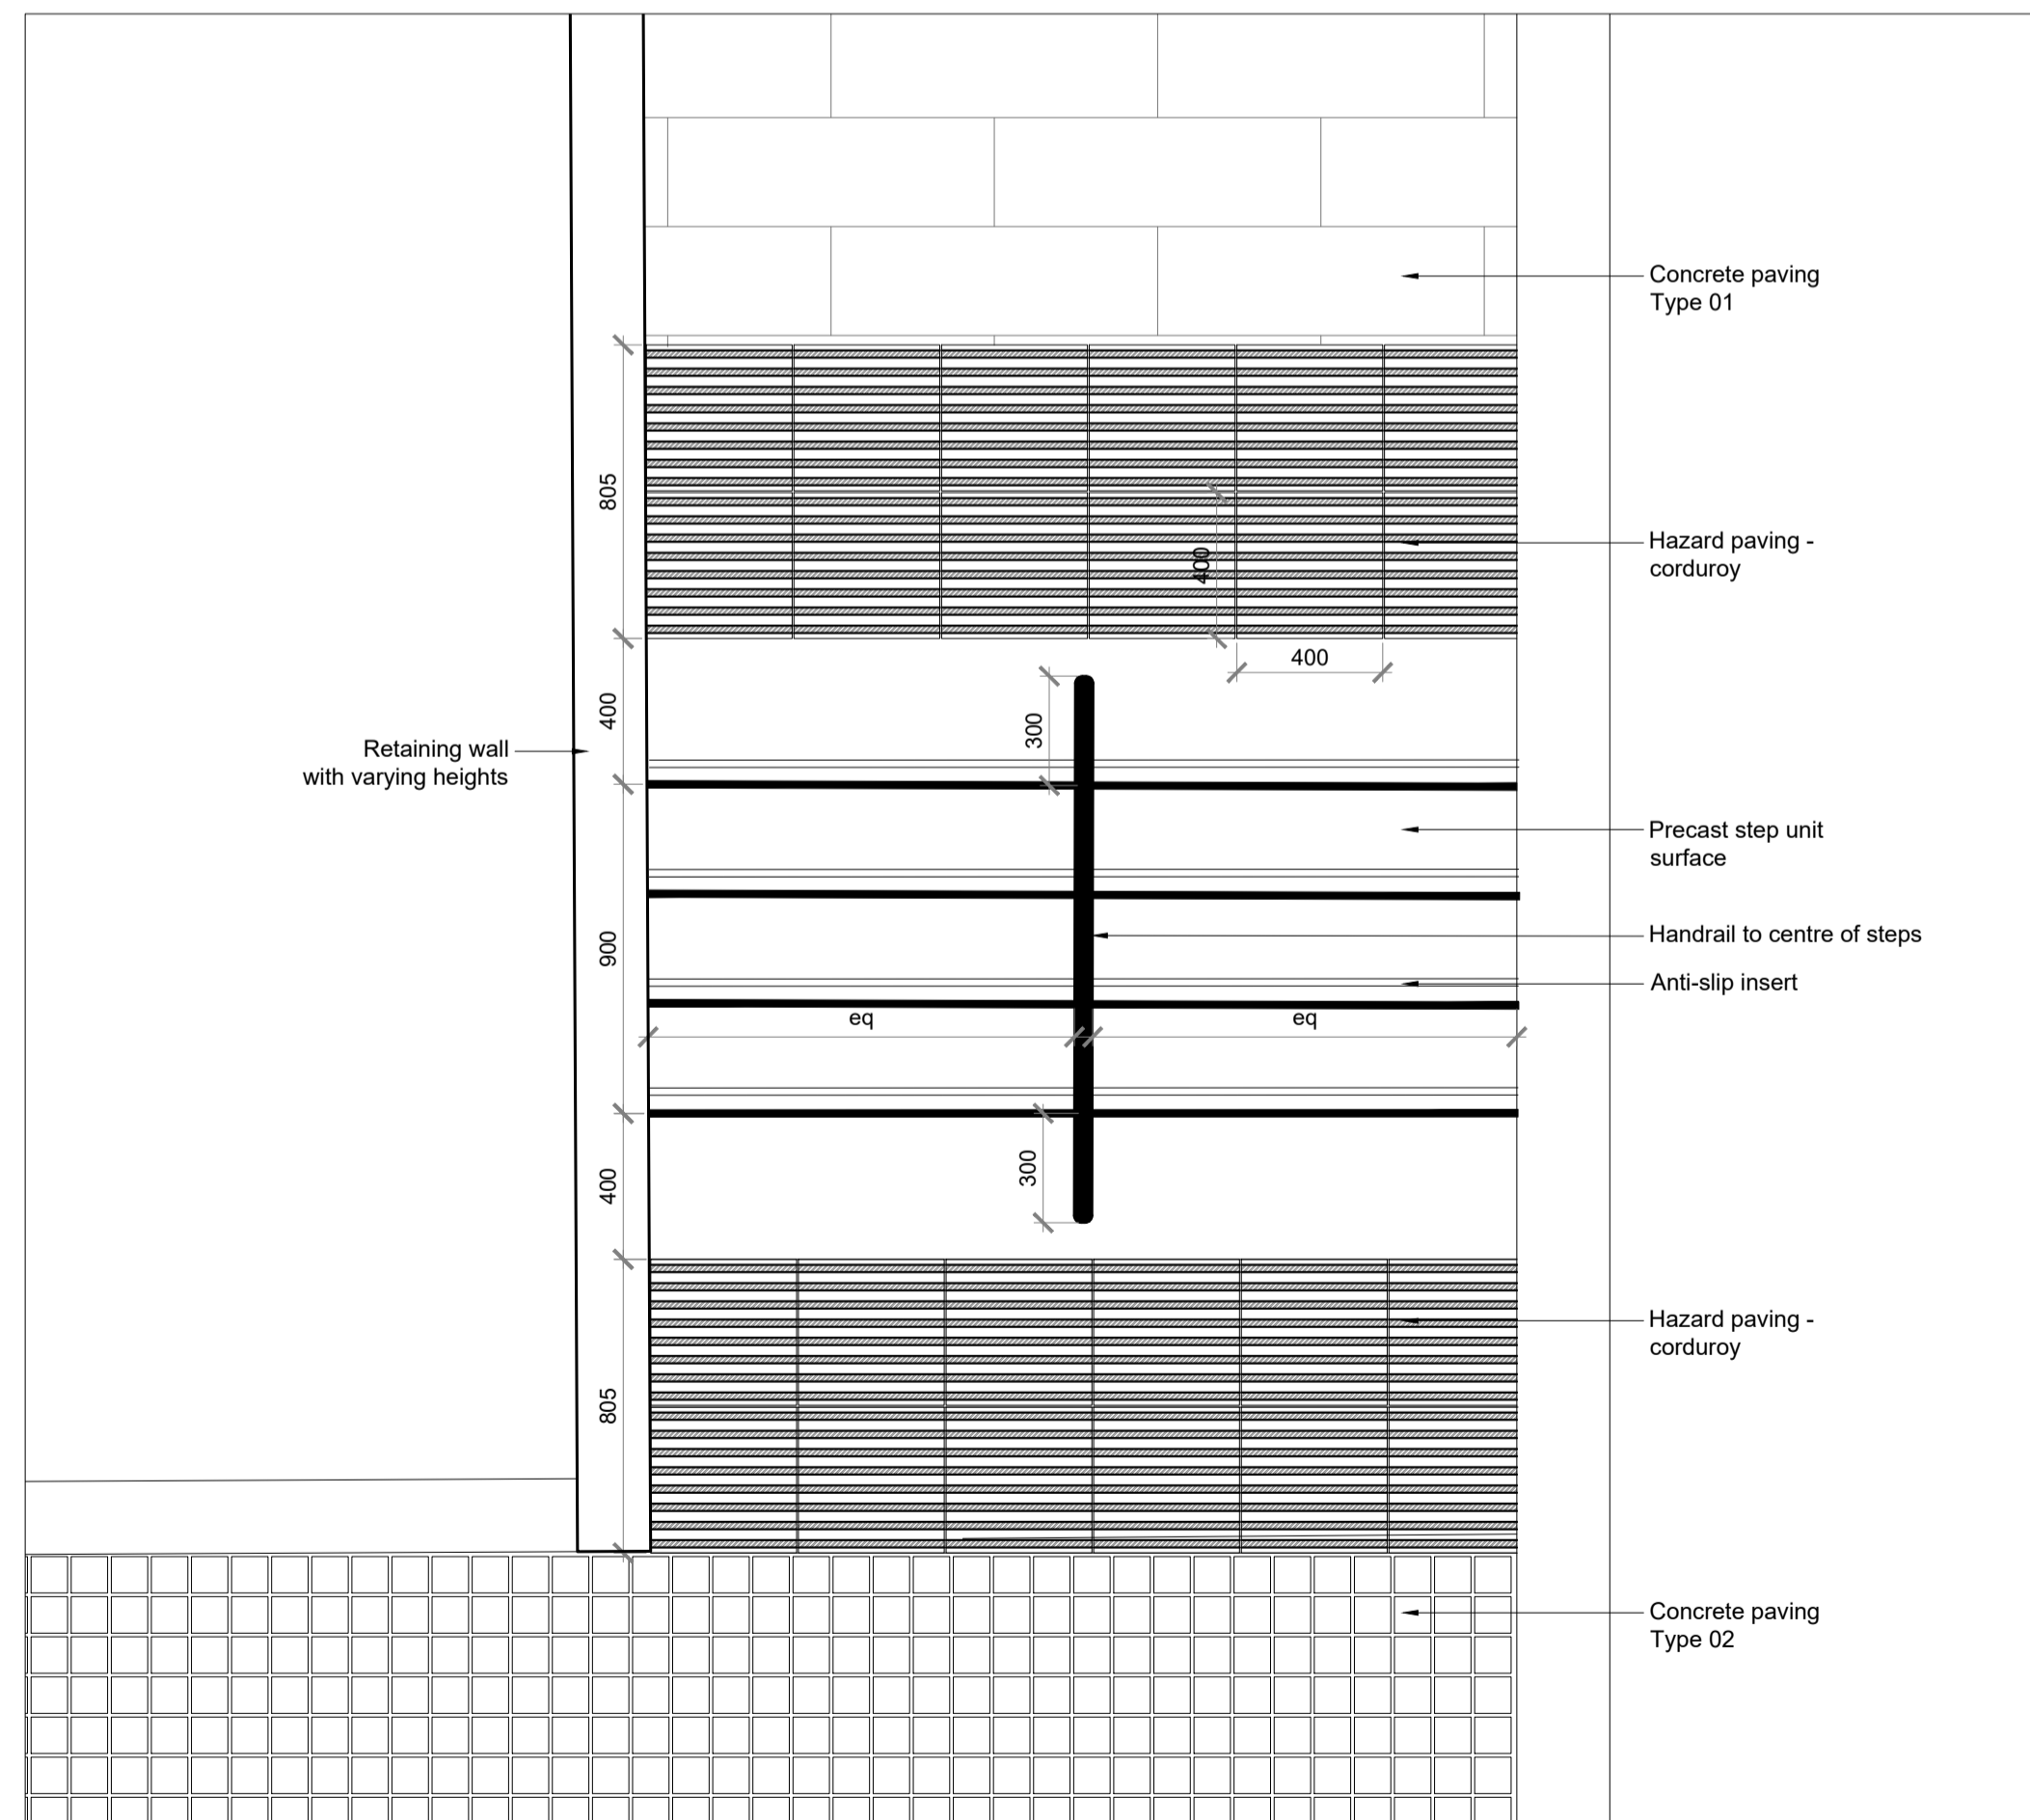


2 Landscape Terrace arrangement - Steps Plan  
1:20@A1

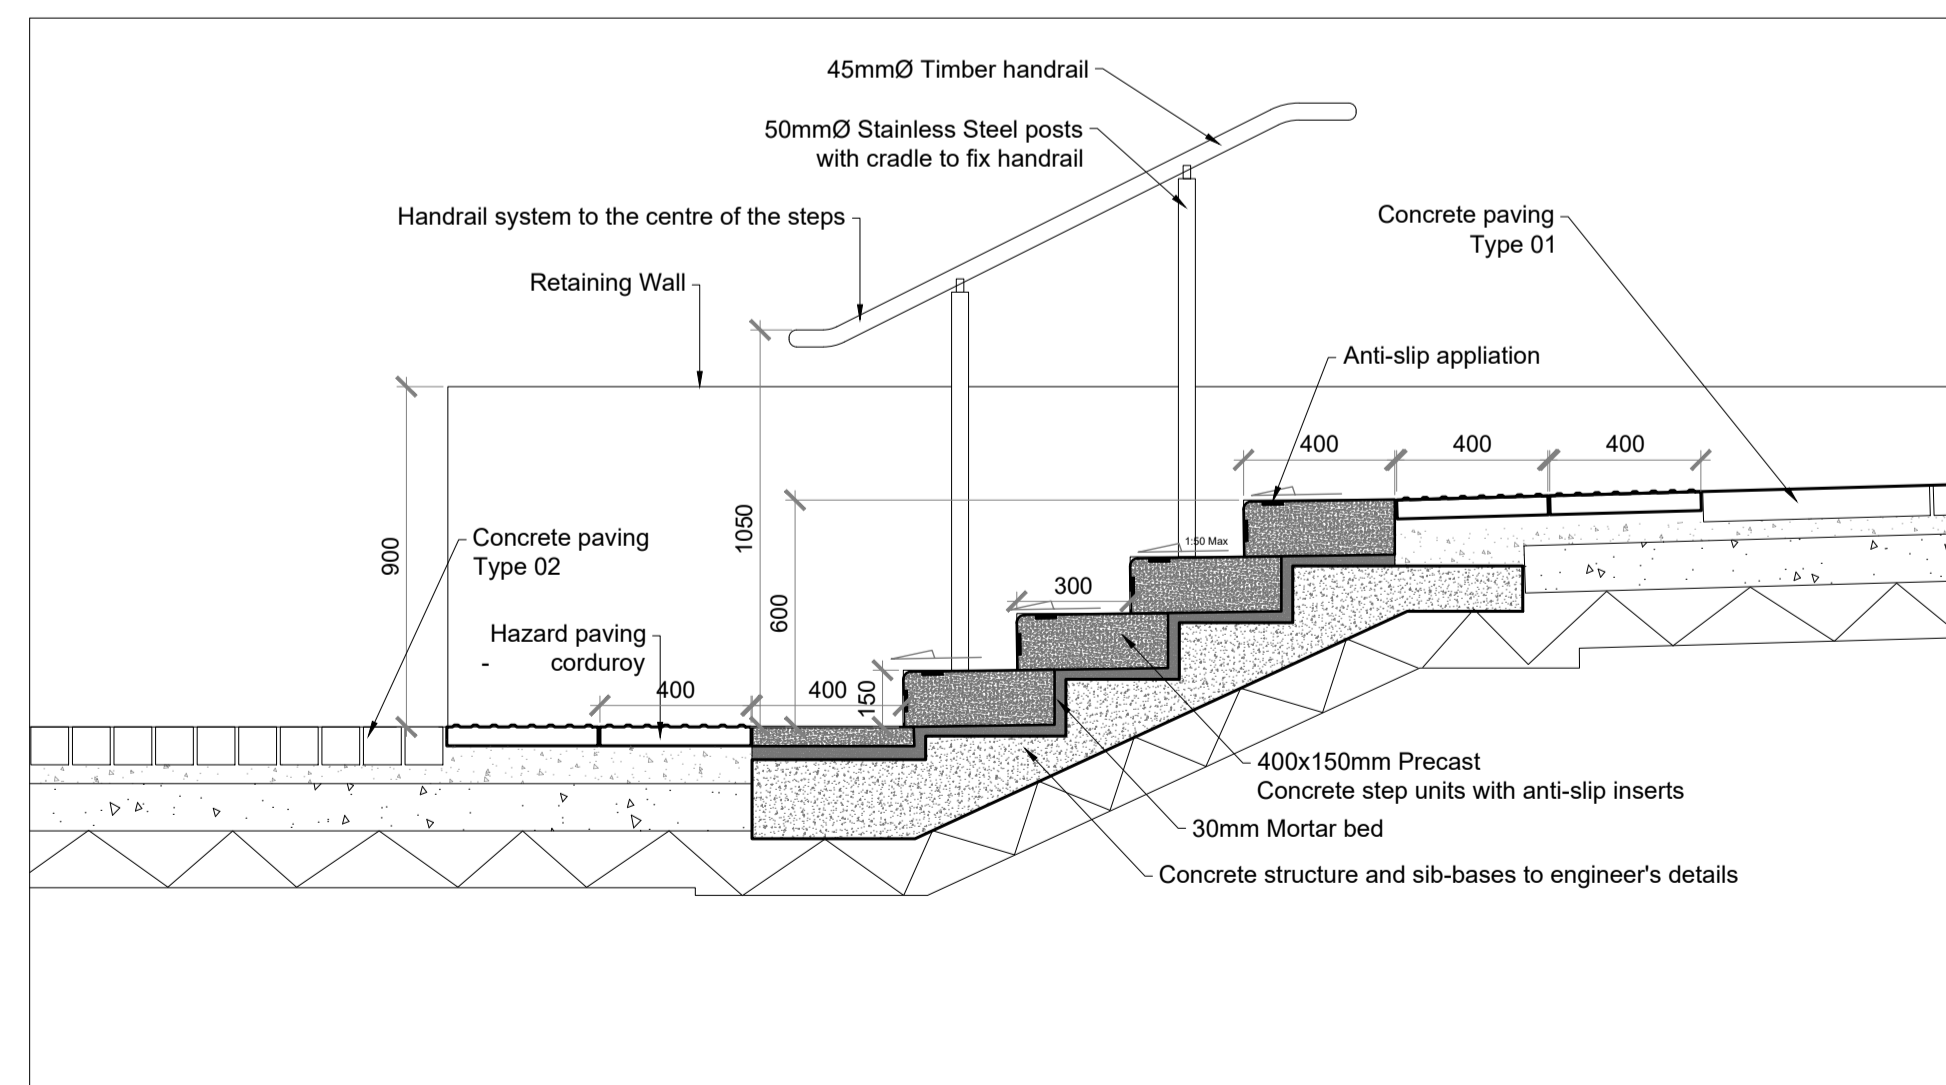

3 Landscape Terrace Arrangement - Steps Section  
1:20@A1

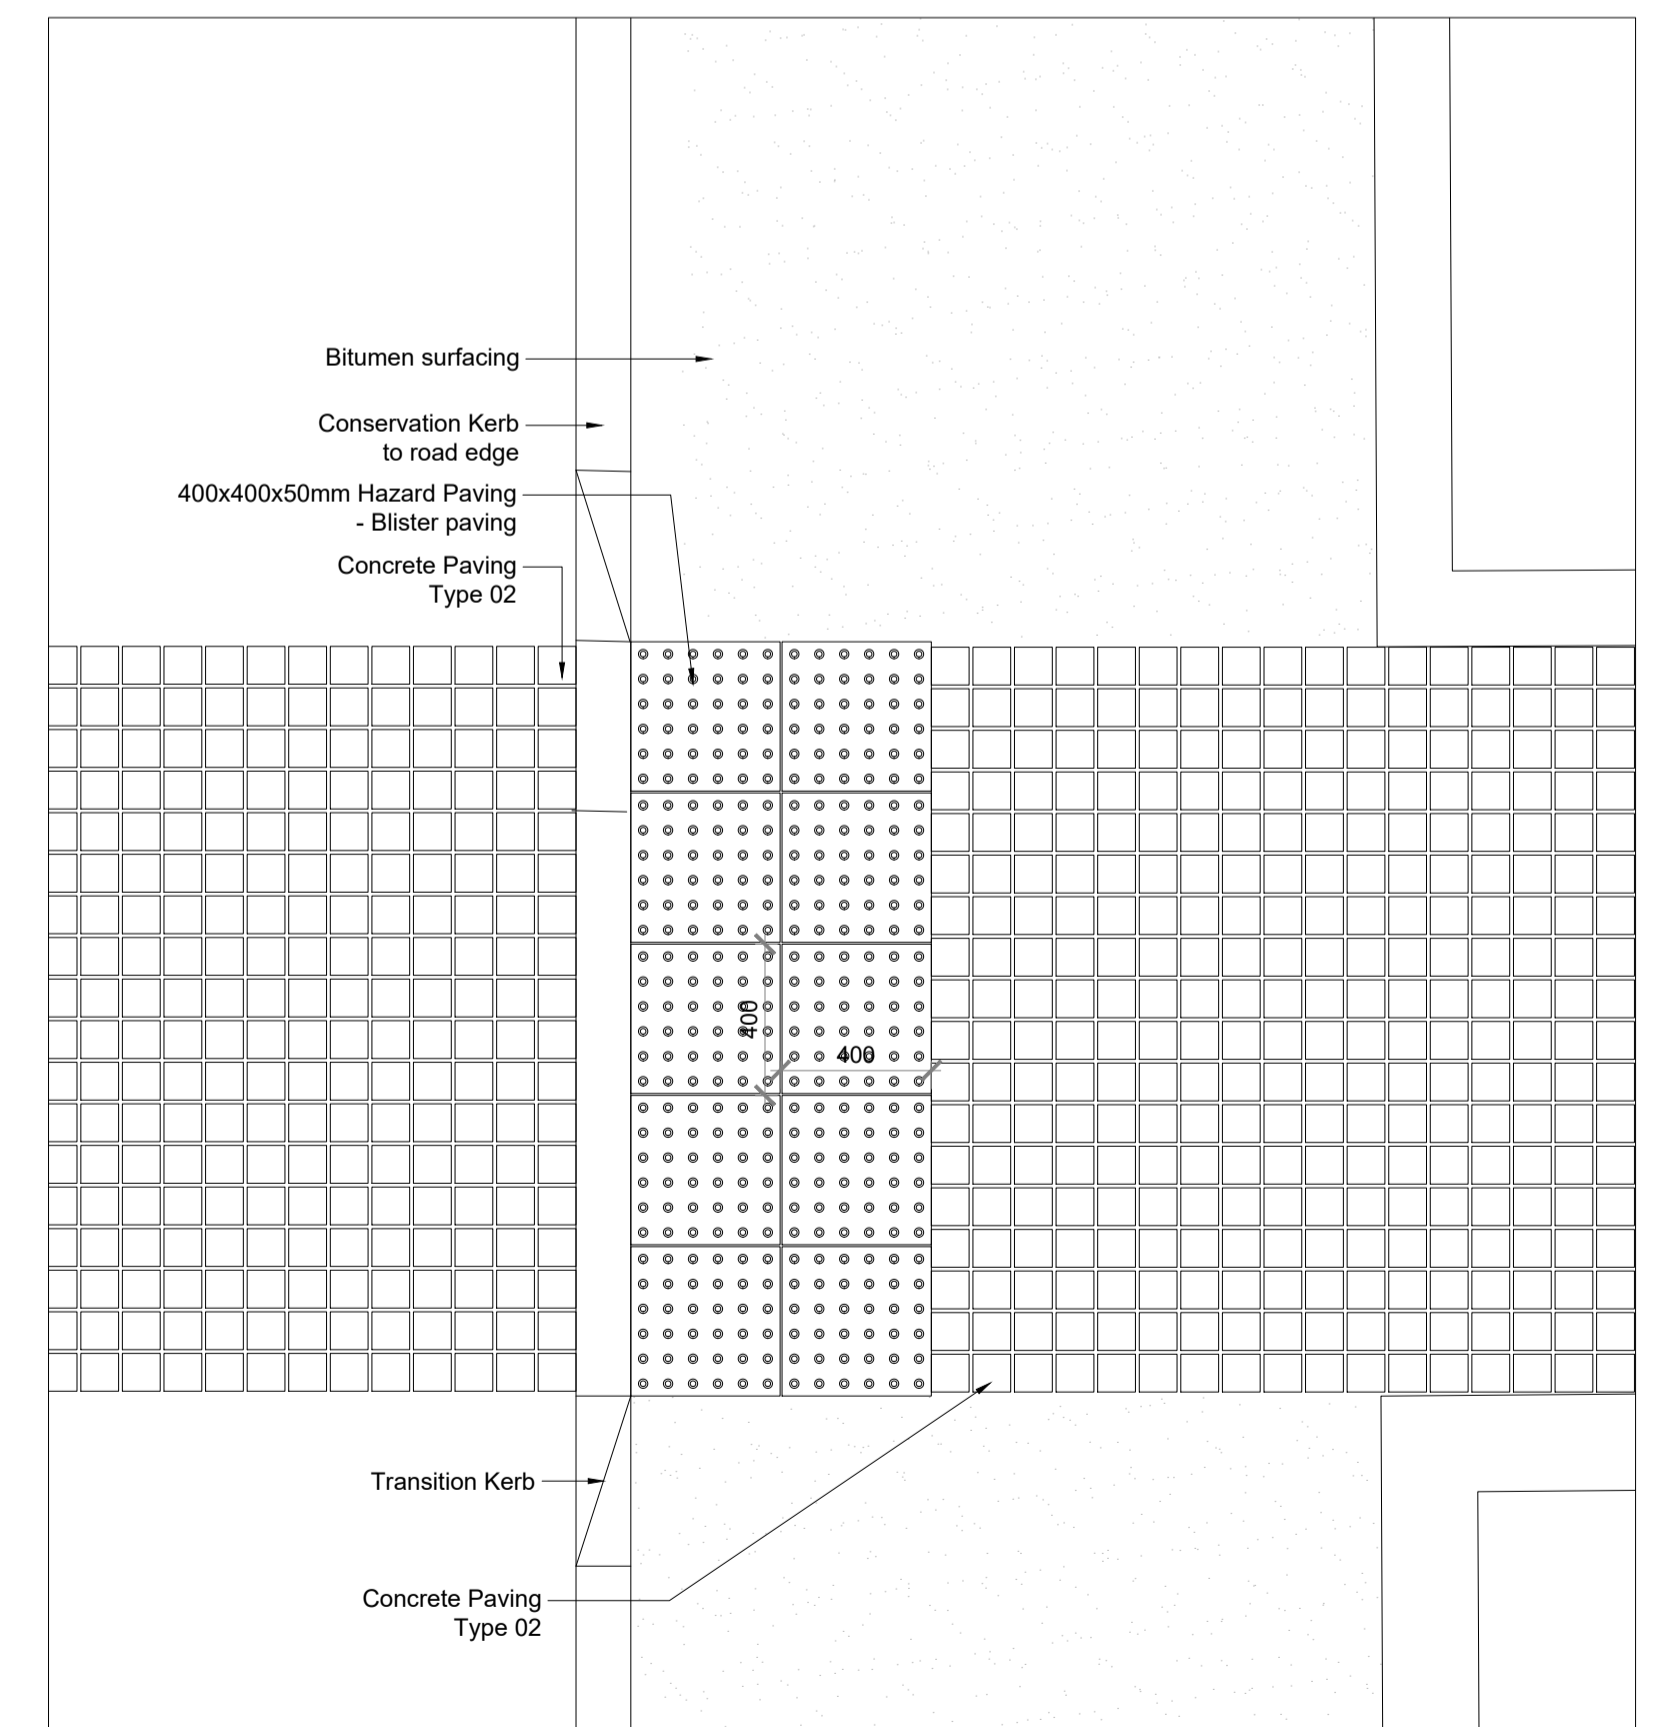

4 Residential Road Crossing Arrangement  
1:20@A1

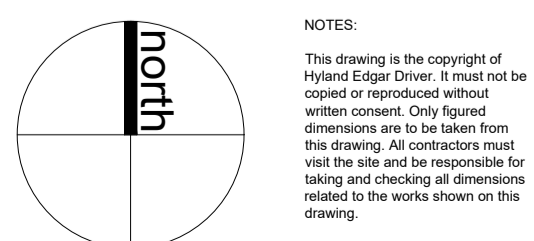

NOTES:  
This drawing is the copyright of Hyland Edger Driver. It must not be copied or reproduced without written consent. Only figured dimensions are to be taken from this drawing. All contractors must visit the site and be responsible for taking and checking all dimensions related to the works shown on this drawing.

Scale: 1:10  
0 100 200 500

REVISIONS


REVISIONS


REVISIONS


DATE	28.06.21	DRAWN BY	JSW	CHECKED BY	AW
DRAWING STATUS	Planning	PROJECT	Royal Brunswick Park	SCALE	As Shown
DRAWING TITLE	Landscape Terrace Details				
DRAWING NUMBER	HED-1140-RBP-P1-1039	REVISION	00		

CLIENT  
**COMER GROUP**

**HED** Hyland Edger Driver  
**Landscape Architects & Urban Designers**  
London & Winchester

One Wessex Way, Colden Common, Winchester, SO21 1WG  
Waterloo Court, 10 Theed Street, London, SE1 8ST

1.01962 711 600  
1.020 7603 9636