




0402 - Main School - Building Section C
1:100

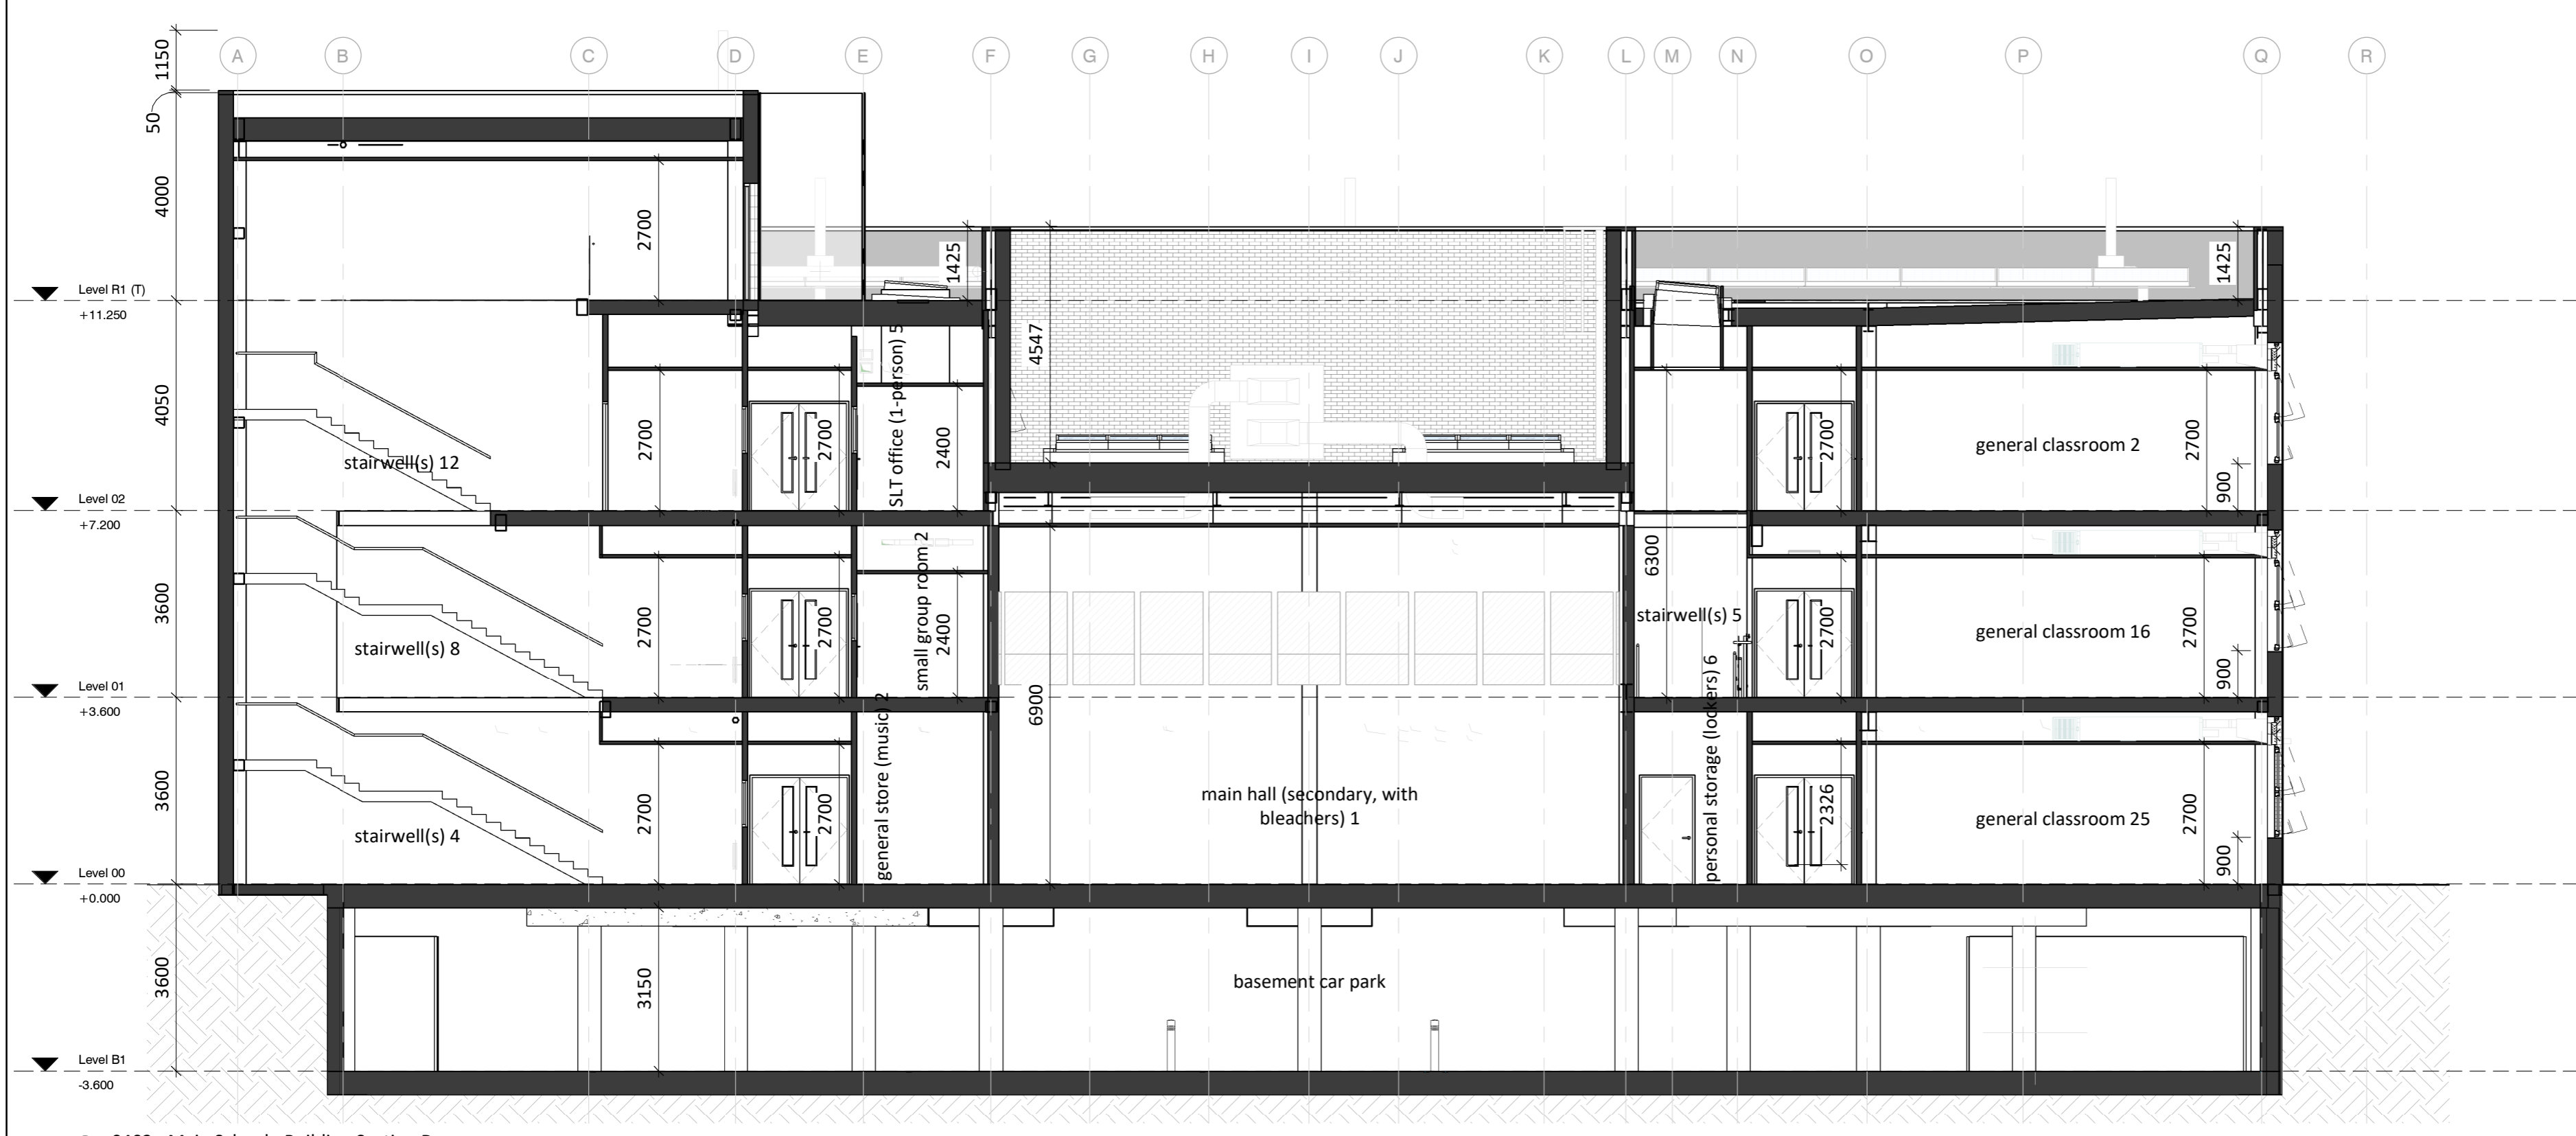

0402 - Main School - Building Section D
1:100

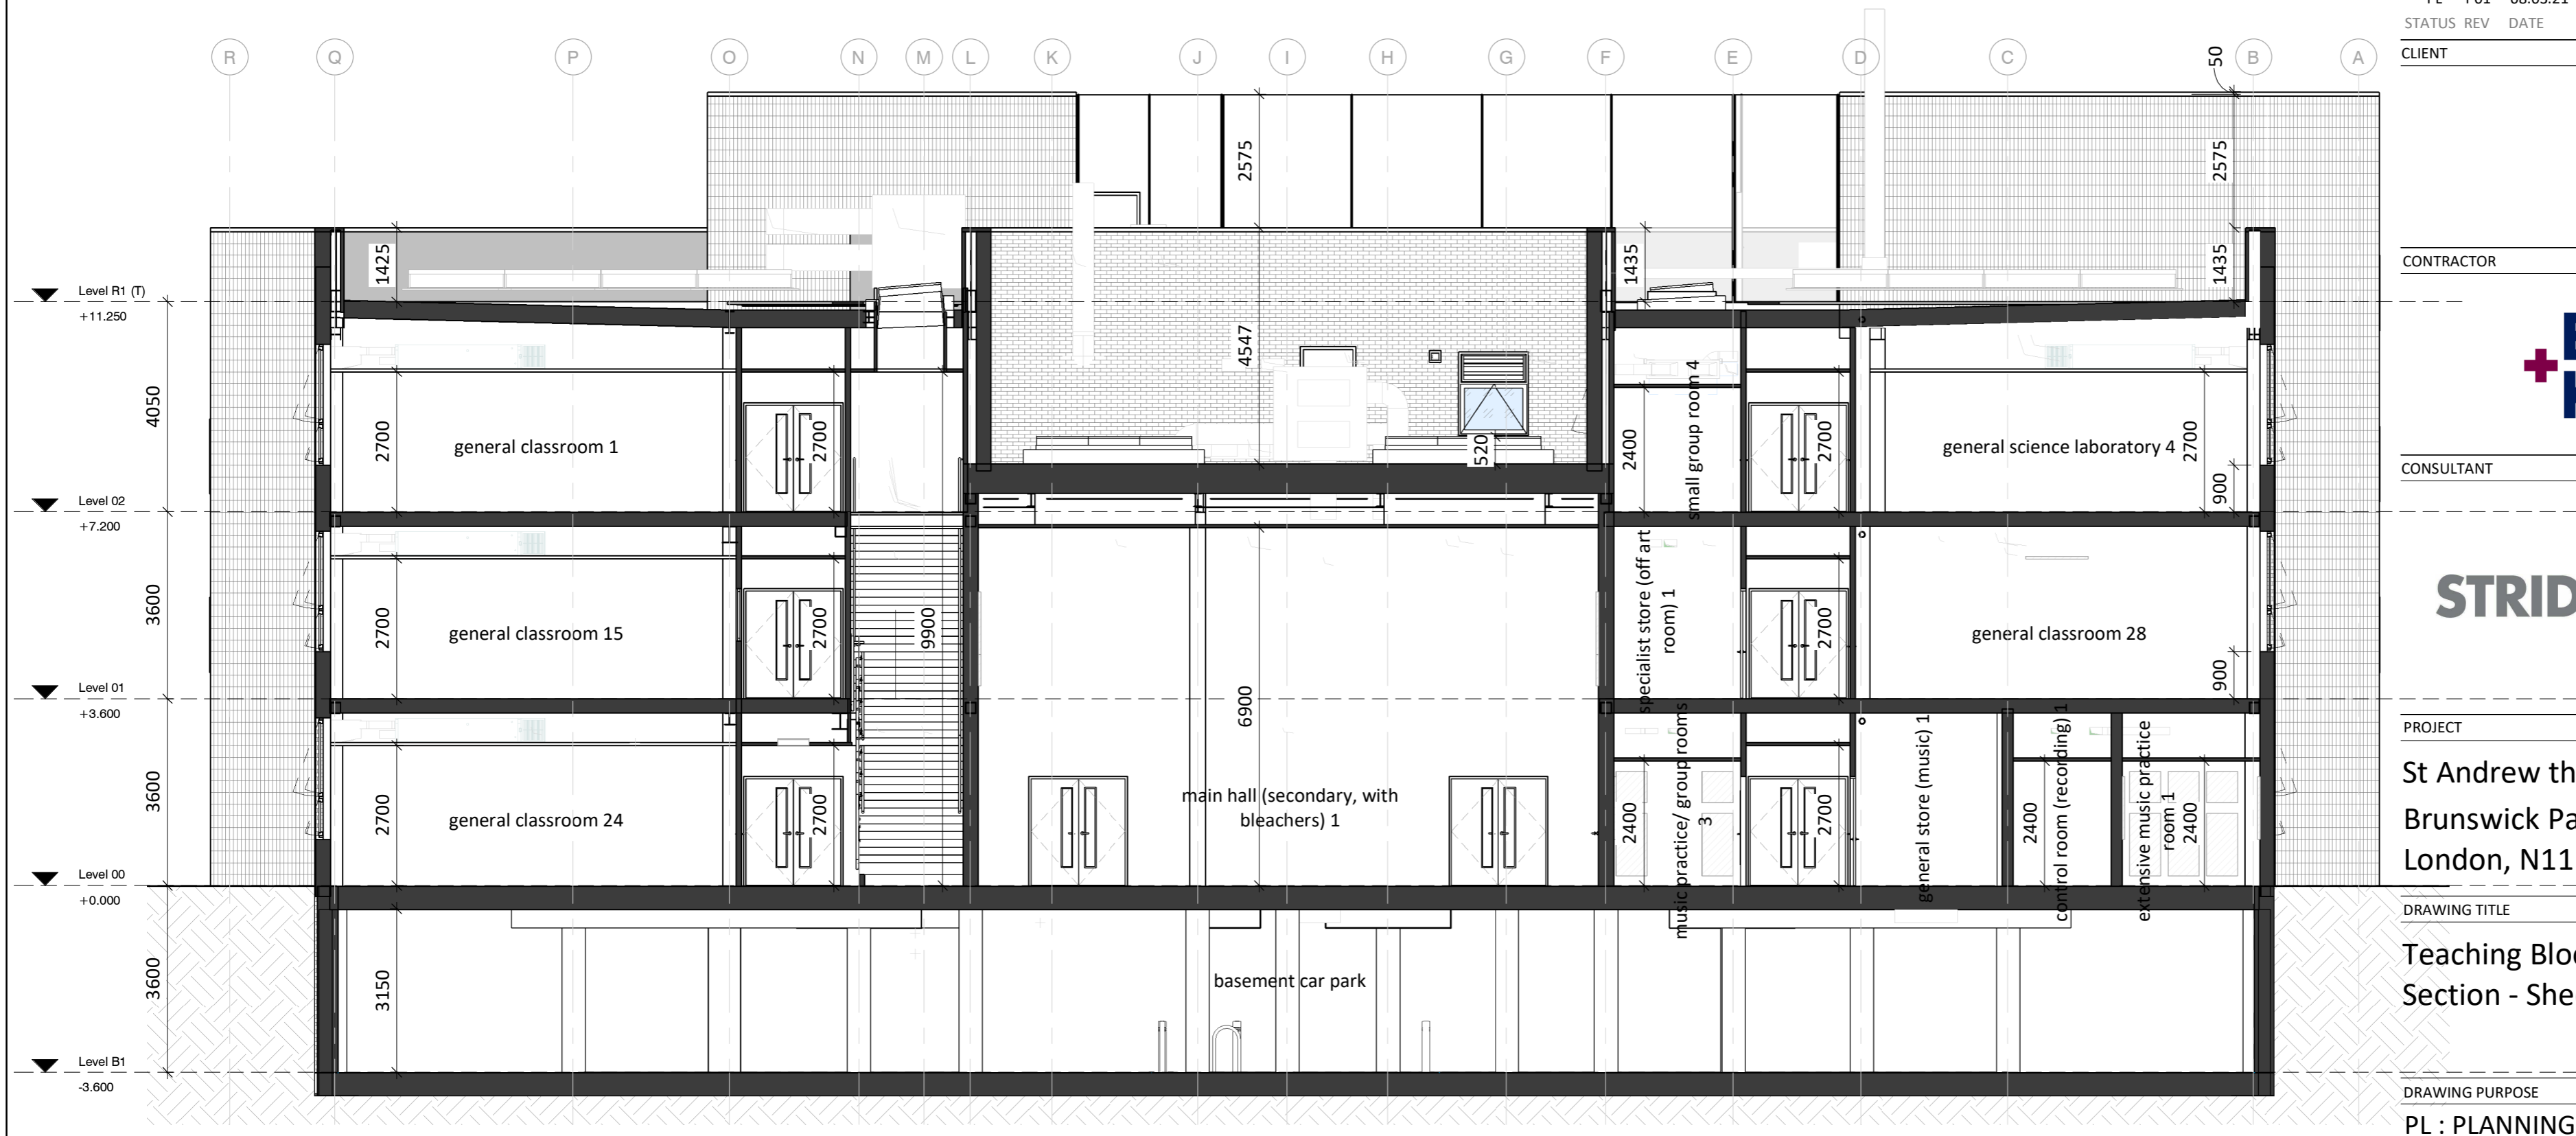

0402 - Main School - Building Section E
1:100

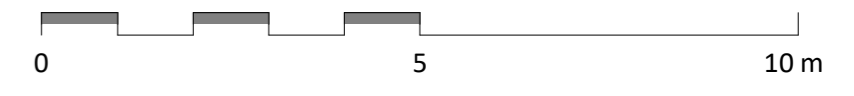

STATUS	REV	DATE	DESCRIPTION
PL	P05	03.08.21	Update Planning Issue - larger sprinkler tank - P05
PL	P04	09.07.21	Updated Planning Issue - Sprinkler changes
PL	P03	05.05.21	PLANNING ISSUE
PL	P02	19.03.21	Draft Set Issues - For Comment
PL	P01	08.03.21	Draft Planning Issue to DPP for comment

CLIENT

 Department for Education

CONTRACTOR

 BOWMER KIRKLAND

CONSULTANT

 STRIDE TREGLOWN

PROJECT
 St Andrew the Apostle
 Brunswick Park
 London, N11 1GN

DRAWING TITLE
 Teaching Block - Proposed Building
 Section - Sheet 3

DRAWING PURPOSE
 PL : PLANNING

DRAWN BY	DATE	CHK'D BY	SCALE	MEDIA
AW	03.08.21	RB	As indicated	A1

PROJECT - ORIGINATOR - ZONE - LEVEL - TYPE - ROLE - NUMBER	REVISION
FS0200-STL-01-SX-DR-A-0402	P05