


1 **Block D_3 Bedroom Apartment Type 05**
 1 : 50
 Size: 116.7m²
 Total Apartments: 8

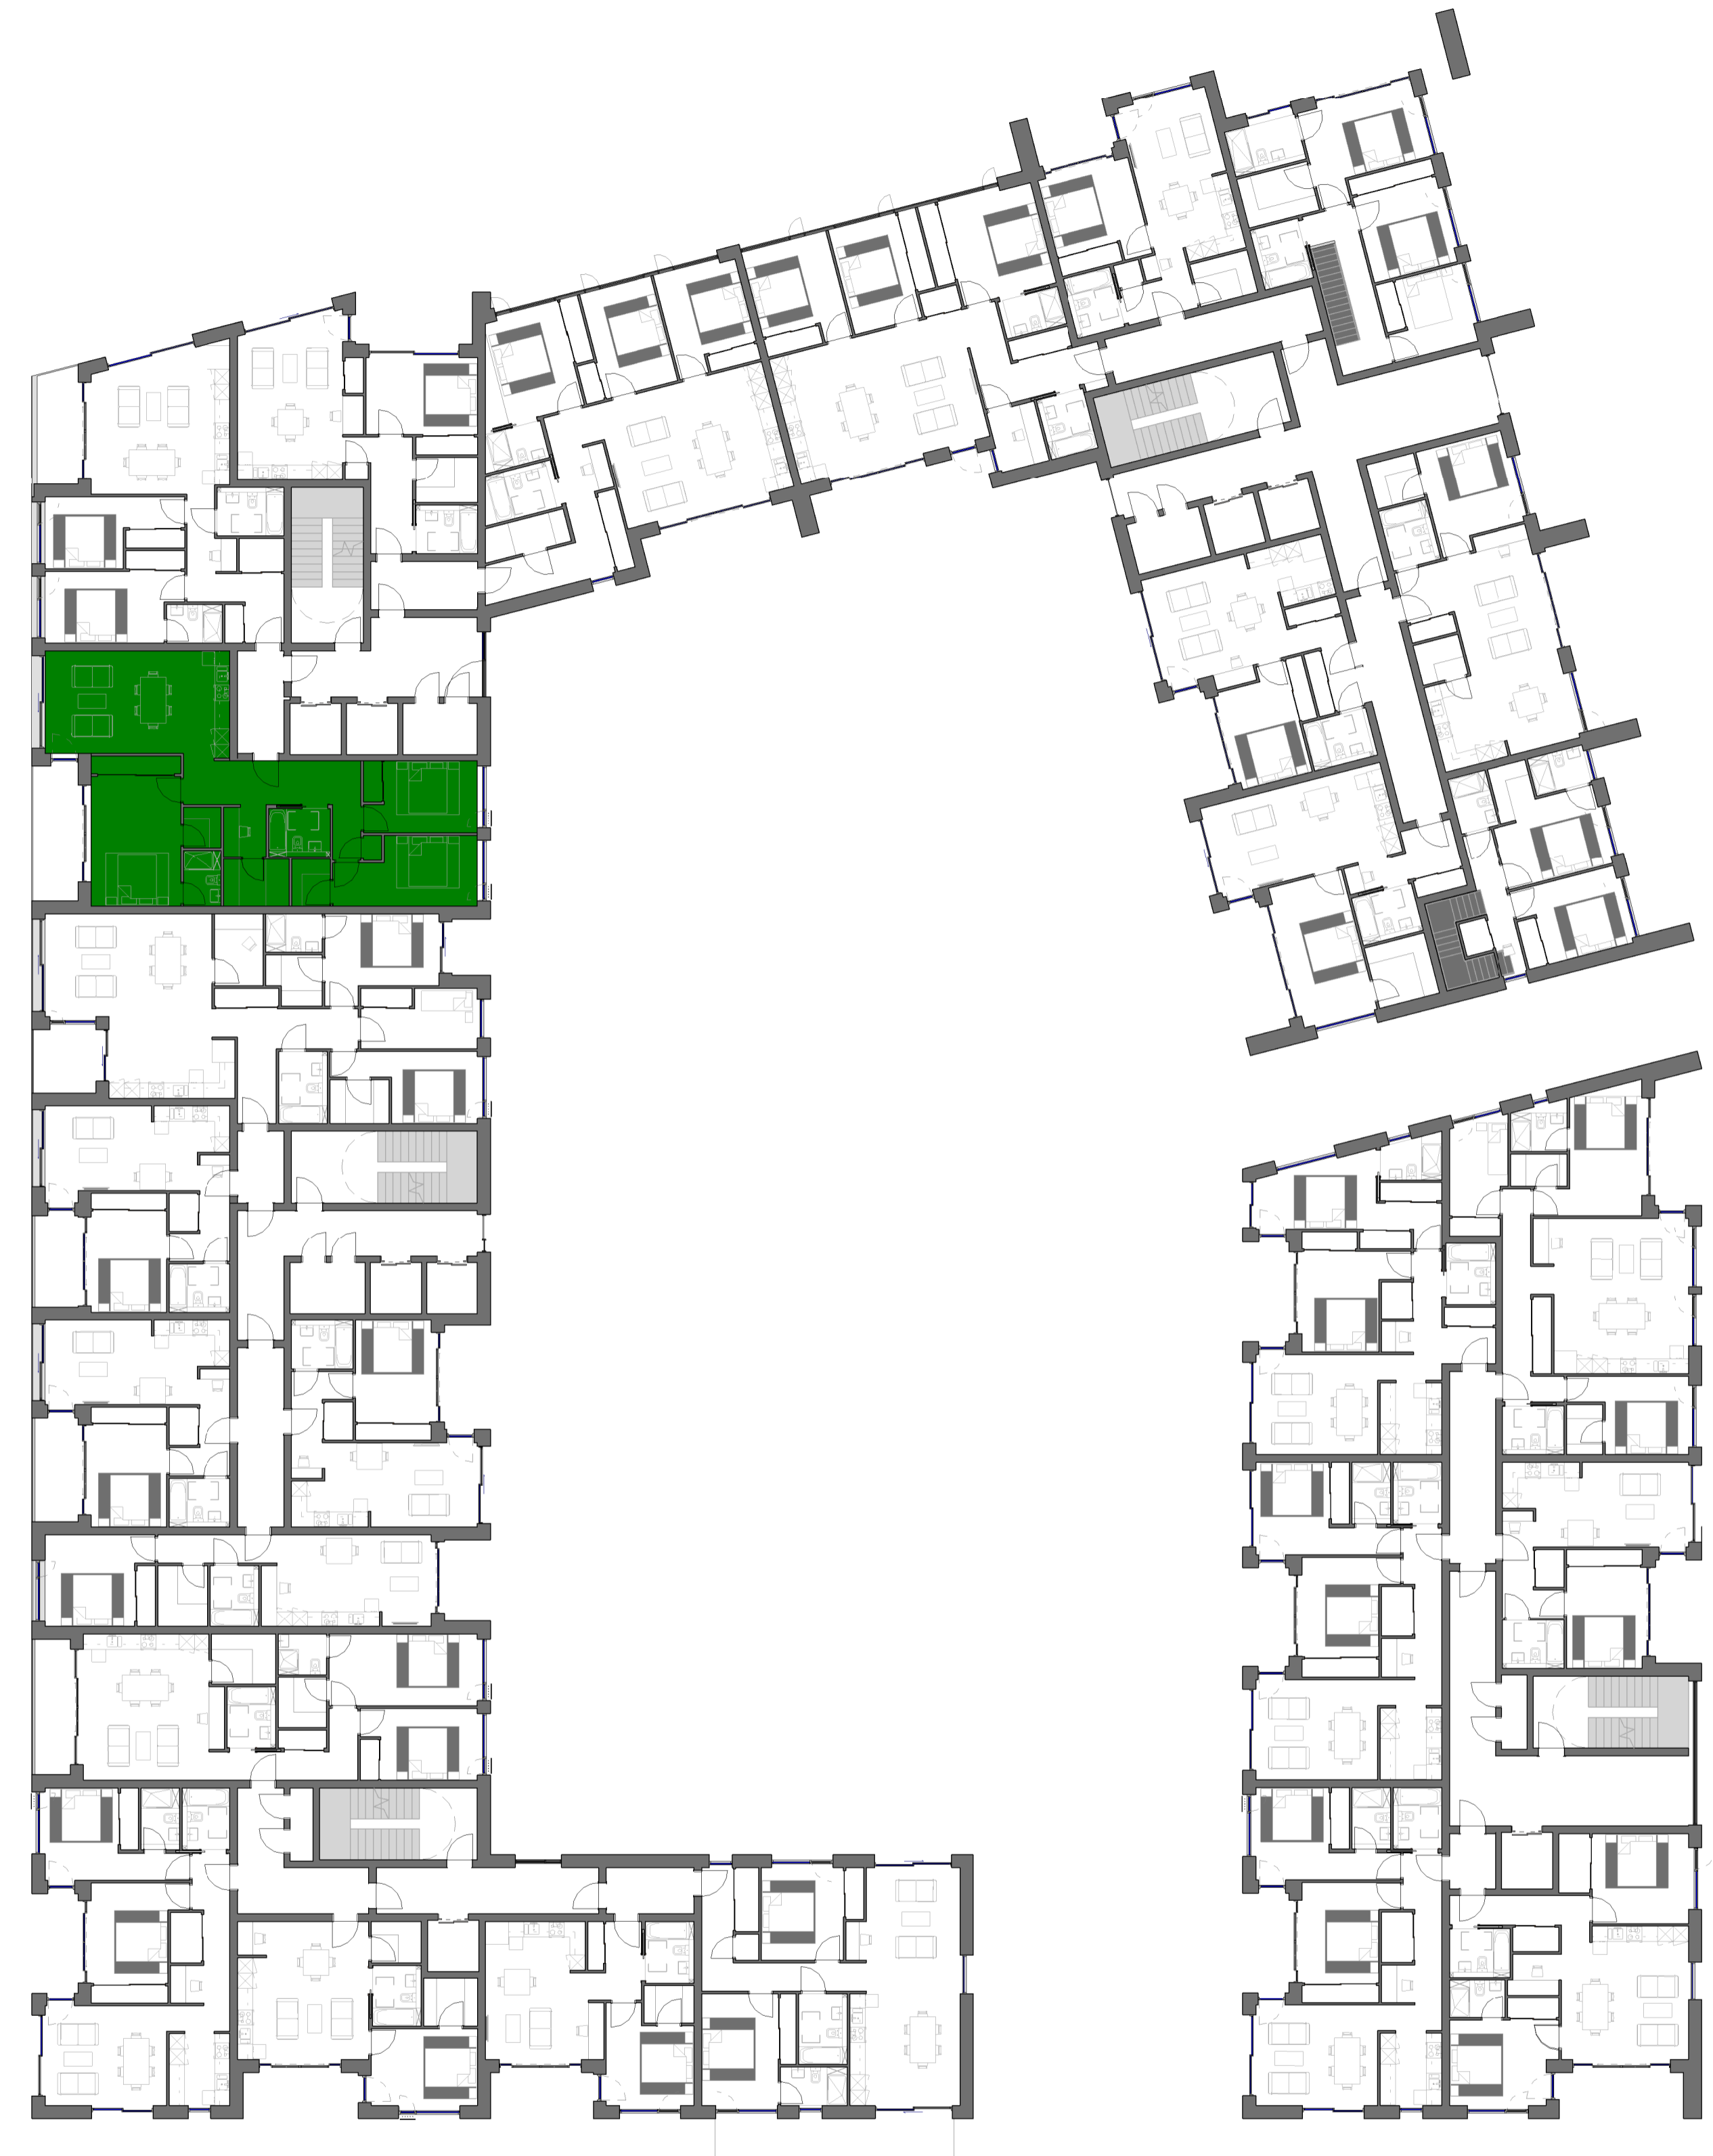


2 **Block D_3 Bedroom Apartment Key Plan_Type 05**
 1 : 200

REV.	DATE:	DETAILS:	INITIALS:

LEGEND
 KLD: Kitchen, Living and Dining Room
 ST: Storage Cupboard / Wardrobe
 ST/HSP: Storage Cupboard / Heat Source Pump
 HSP: Heat Source Pump Cupboard

Copyright of this drawing is vested in the architect and it must not be copied or reproduced without consent. Figures dimensions only are to be taken from this drawing. All contractors must visit site and be responsible for setting and checking all dimensions versus their work. PLUS Architecture are to be advised of any variation between drawings and site conditions.
 DO NOT SCALE DIMENSIONS FROM DRAWINGS OR EXISTING PLAN.

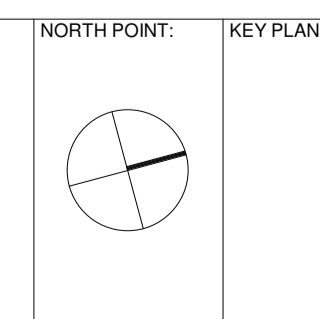

 Chancery Lane, Dublin 8, Ireland. W: www.plusarchitecture.ie T: 353 (0) 1 521 3378		PROJECT: 211	DATE: 21/06/2021
		CLIENT: North London Business Park	REVISION NO.: 211_D_09_20
TITLE: Block D_3 Bedroom Apartment type 05	DRAWN BY: JG	SCALE AT A1: As indicated	
ISSUE TYPE: Planning	CHECKED BY: DT	SCALE AT A3:	