


1 **Block D\_3 Bedroom Apartment Type 06**  
 1 : 50 Size: 118.2m<sup>2</sup>  
 Total Apartments: 8

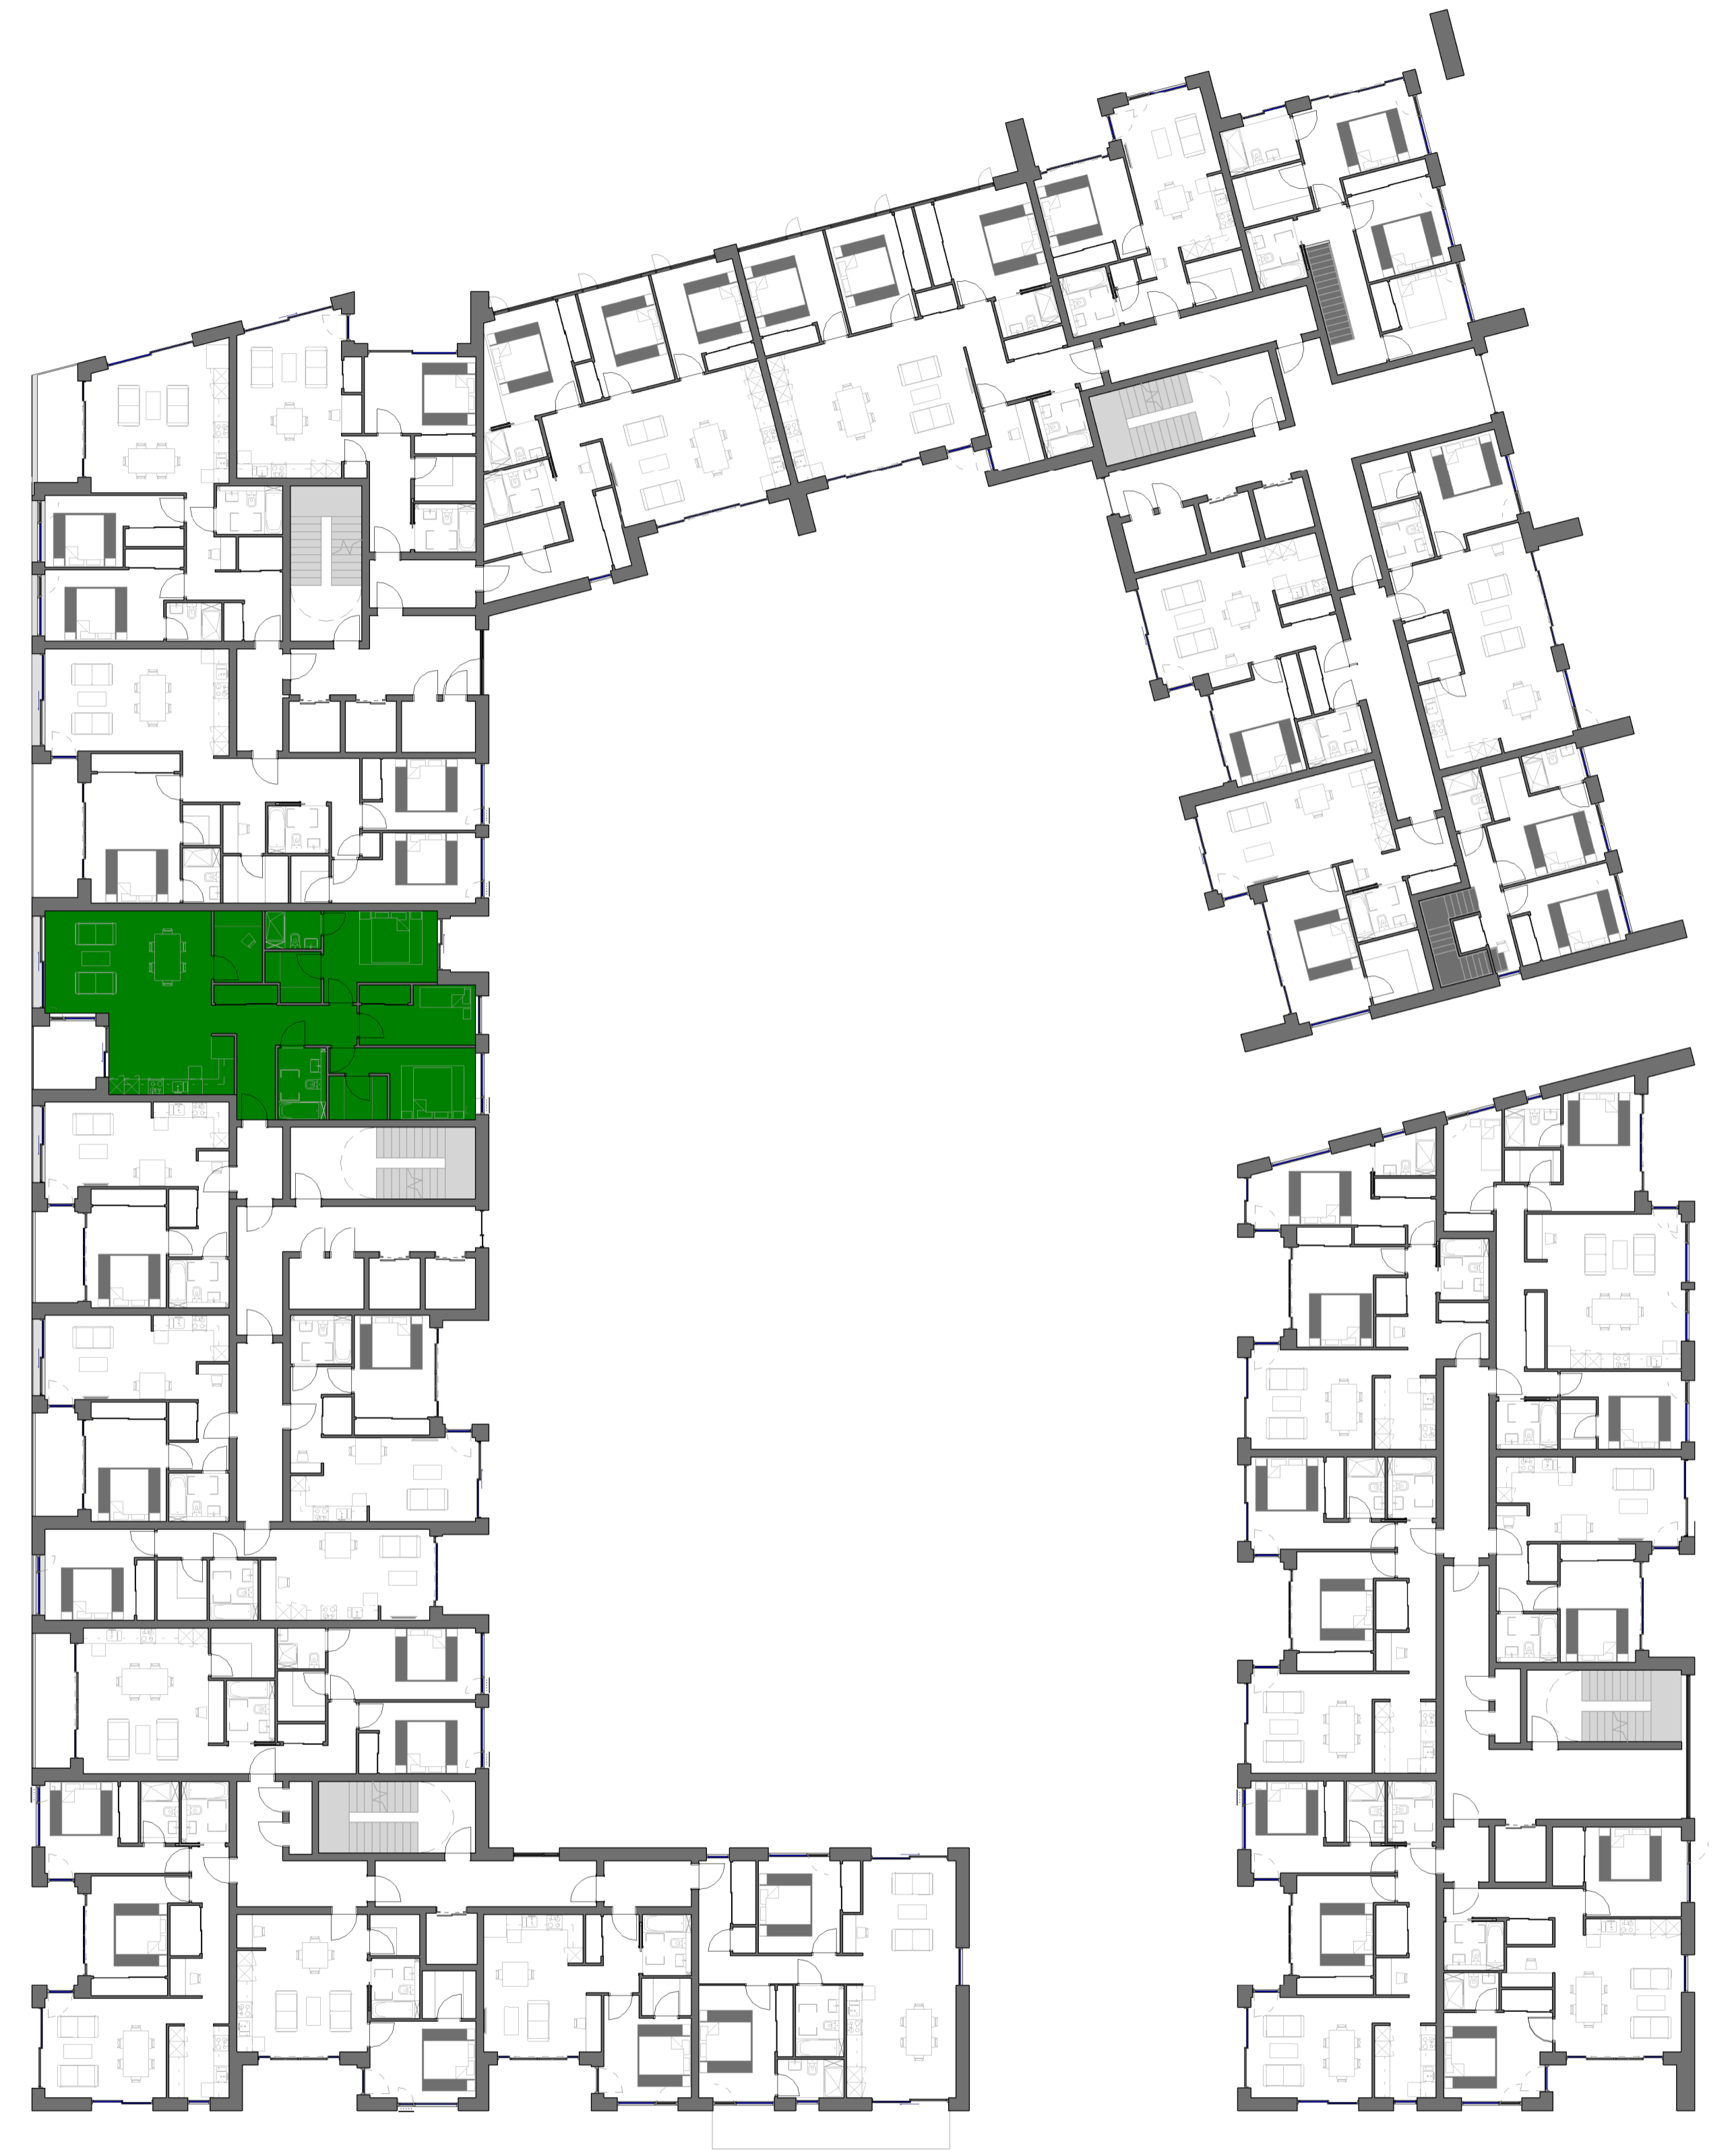

2 **Block D\_3 Bedroom Apartment Key Plan\_Type 06**  
 1 : 200

| REV. | DATE: | DETAILS: | INITIALS: |
|------|-------|----------|-----------|
|      |       |          |           |
|      |       |          |           |
**LEGEND**

KLD: Kitchen, Living and Dining Room  
 ST: Storage Cupboard / Wardrobe  
 ST/HSP: Storage Cupboard / Heat Source Pump  
 HSP: Heat Source Pump Cupboard

Copyright of this drawing is vested in the architect and it must not be copied or reproduced without consent. Figure dimensions only are to be taken from this drawing. All contractors must visit site and be responsible for setting and checking all dimensions versus their work. PLUS Architecture only to be advised of any variation between drawings and site conditions.  
 00 000 0000 000 00000000 00 00 000000 0000

| REV. | DATE: | DETAILS: | INITIALS: |
|------|-------|----------|-----------|
|      |       |          |           |
|      |       |          |           |
NORTH POINT: 

KEY PLAN: 

PROJECT: North London Business Park  
 CLIENT: The Corner Group  
 TITLE: Block D\_3 Bedroom Apartment type 06  
 ISSUE TYPE: Planning

**PLUSARCHITECTURE**  
 Chancery Lane, Dublin 8, Ireland. W: www.plusarchitecture.ie T: 353 (0) 1 521 3378

|                          |                            |
|--------------------------|----------------------------|
| PROJECT: 211             | DATE: 21/06/2021           |
| DRAWING NO.: 211_D_09_21 | REVISION NO.:              |
| DRAWN BY.: JG            | SCALE AT A1.: As indicated |
| CHECKED BY.: DT          | SCALE AT A3.:              |