


1 **Block E\_2 Bedroom Apartment type 01**  
 1 : 50 Size: 80.2m<sup>2</sup>  
 Total Apartments: 13

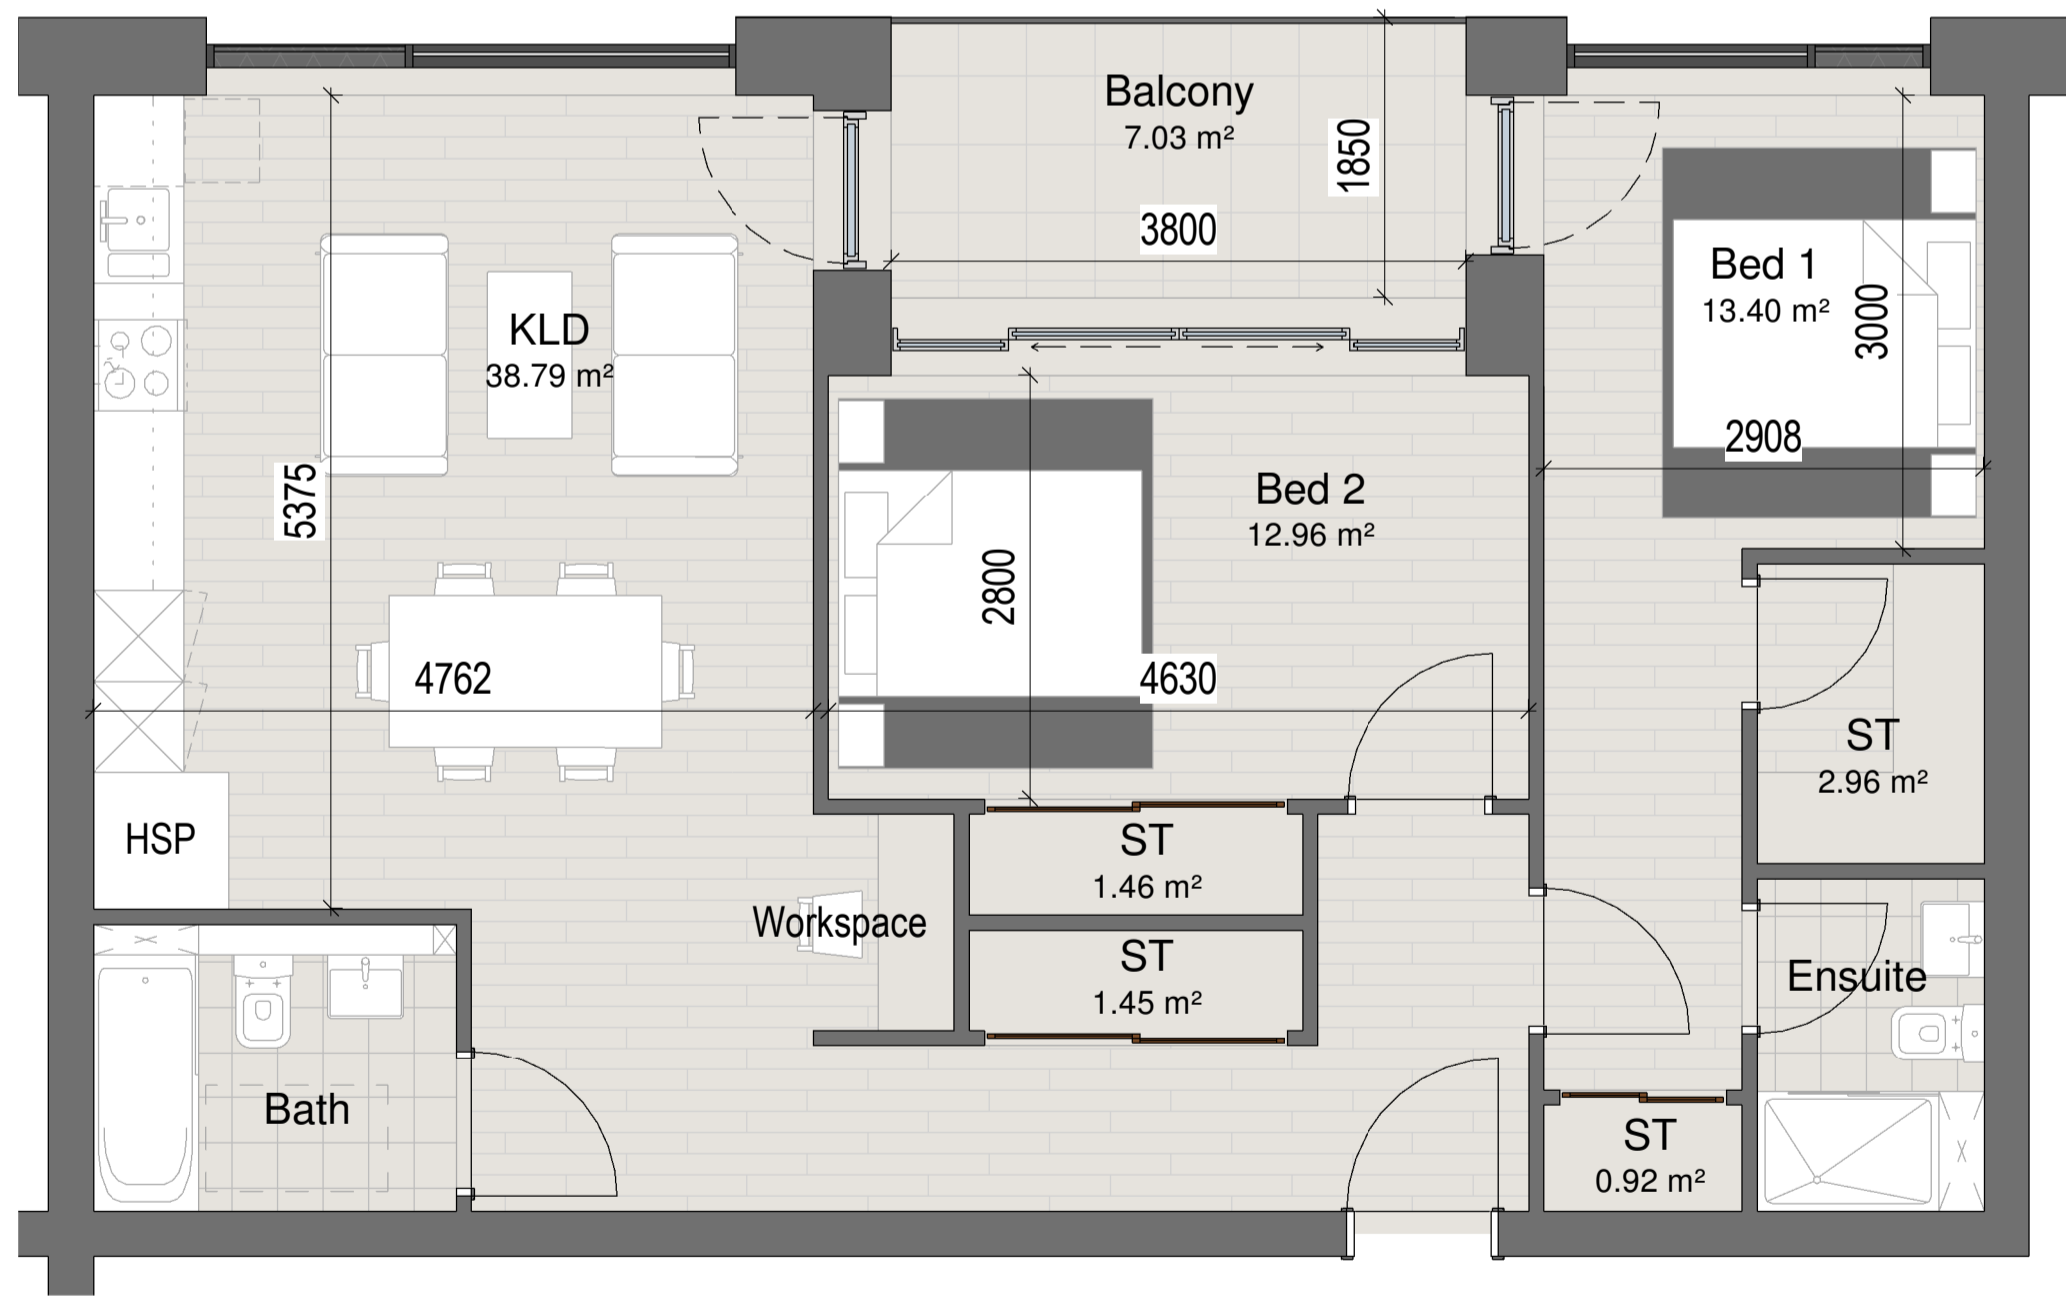

2 **Block E\_2 Bedroom Apartment type 02**  
 1 : 50 Size: 83.3m<sup>2</sup>  
 Total Apartments: 12



3 **Block E\_2 Bedroom Apartment Key Plan\_Type 01 & 02**  
 1 : 200


■ APARTMENT TYPE 01  
 ■ APARTMENT TYPE 02

**LEGEND**

KLD: Kitchen, Living and Dining Room  
 ST: Storage Cupboard / Wardrobe  
 ST/HSP: Storage Cupboard / Heat Source Pump  
 HSP: Heat Source Pump Cupboard

Copyright of this drawing is vested in the architect and it may not be copied or reproduced without consent. Figure dimensions only are to be taken from this drawing. All contractors must refer to and be responsible for setting and checking all dimensions against their work. PLUS Architecture are to be advised of any variation between drawings and the construction.

REV.	DATE:	DETAILS:	INITIALS:

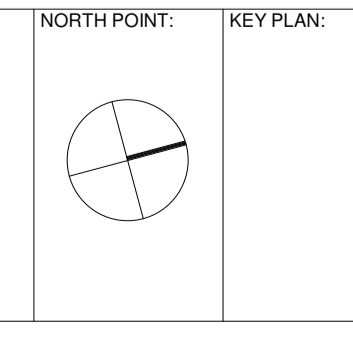

<b>PLUSARCHITECTURE</b> Chancery Lane, Dublin 8, Ireland. W: <a href="http://www.plusarchitecture.ie">www.plusarchitecture.ie</a> T: 353 (0) 1 521 3378		
PROJECT: North London Business Park	PROJECT: 211	DATE: 21/06/21
CLIENT: The Corner Group	DRAWING NO.: 211_E_09_05	REVISION NO.:
TITLE: Block E_2 Bedroom Apartment type 01 & 02	DRAWN BY: JG	SCALE AT A1: As indicated
ISSUE TYPE: Planning	CHECKED BY: DT	SCALE AT A3: